

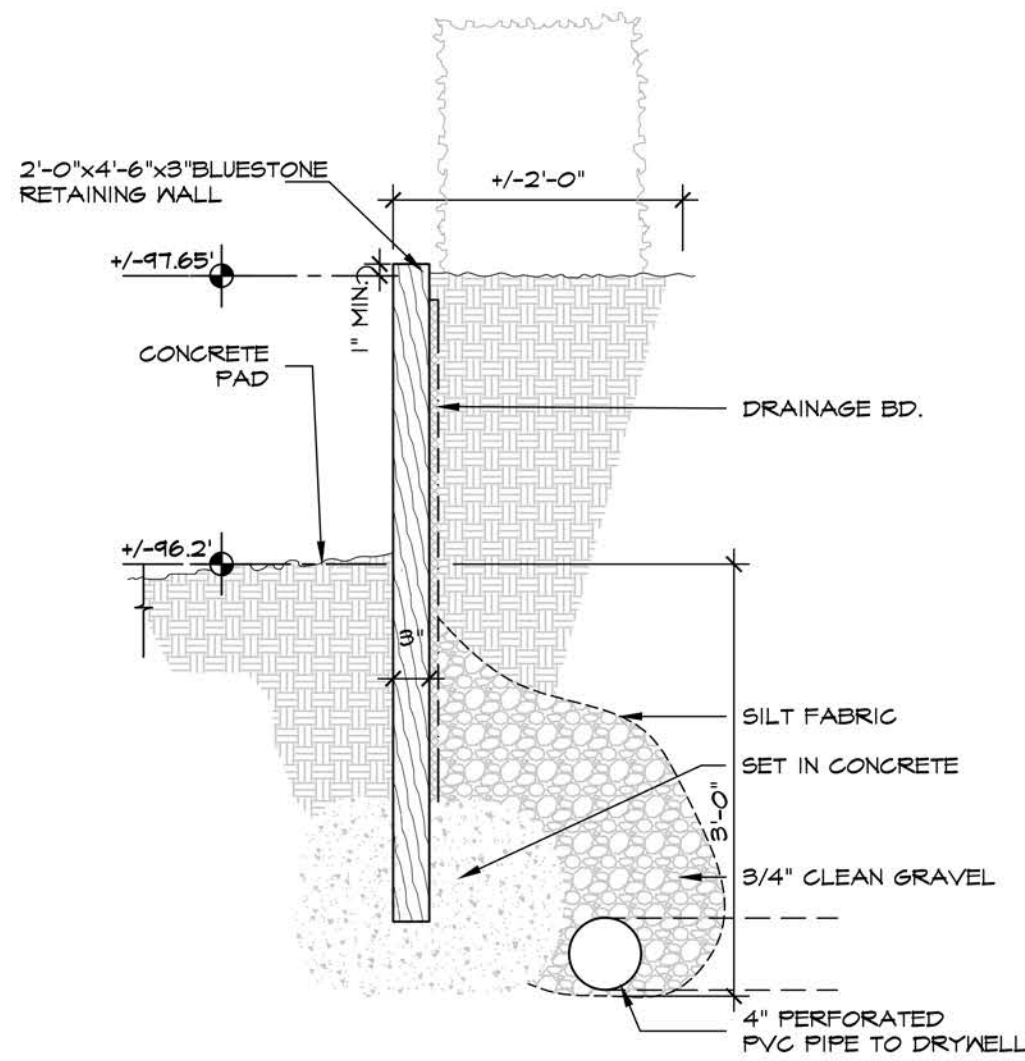


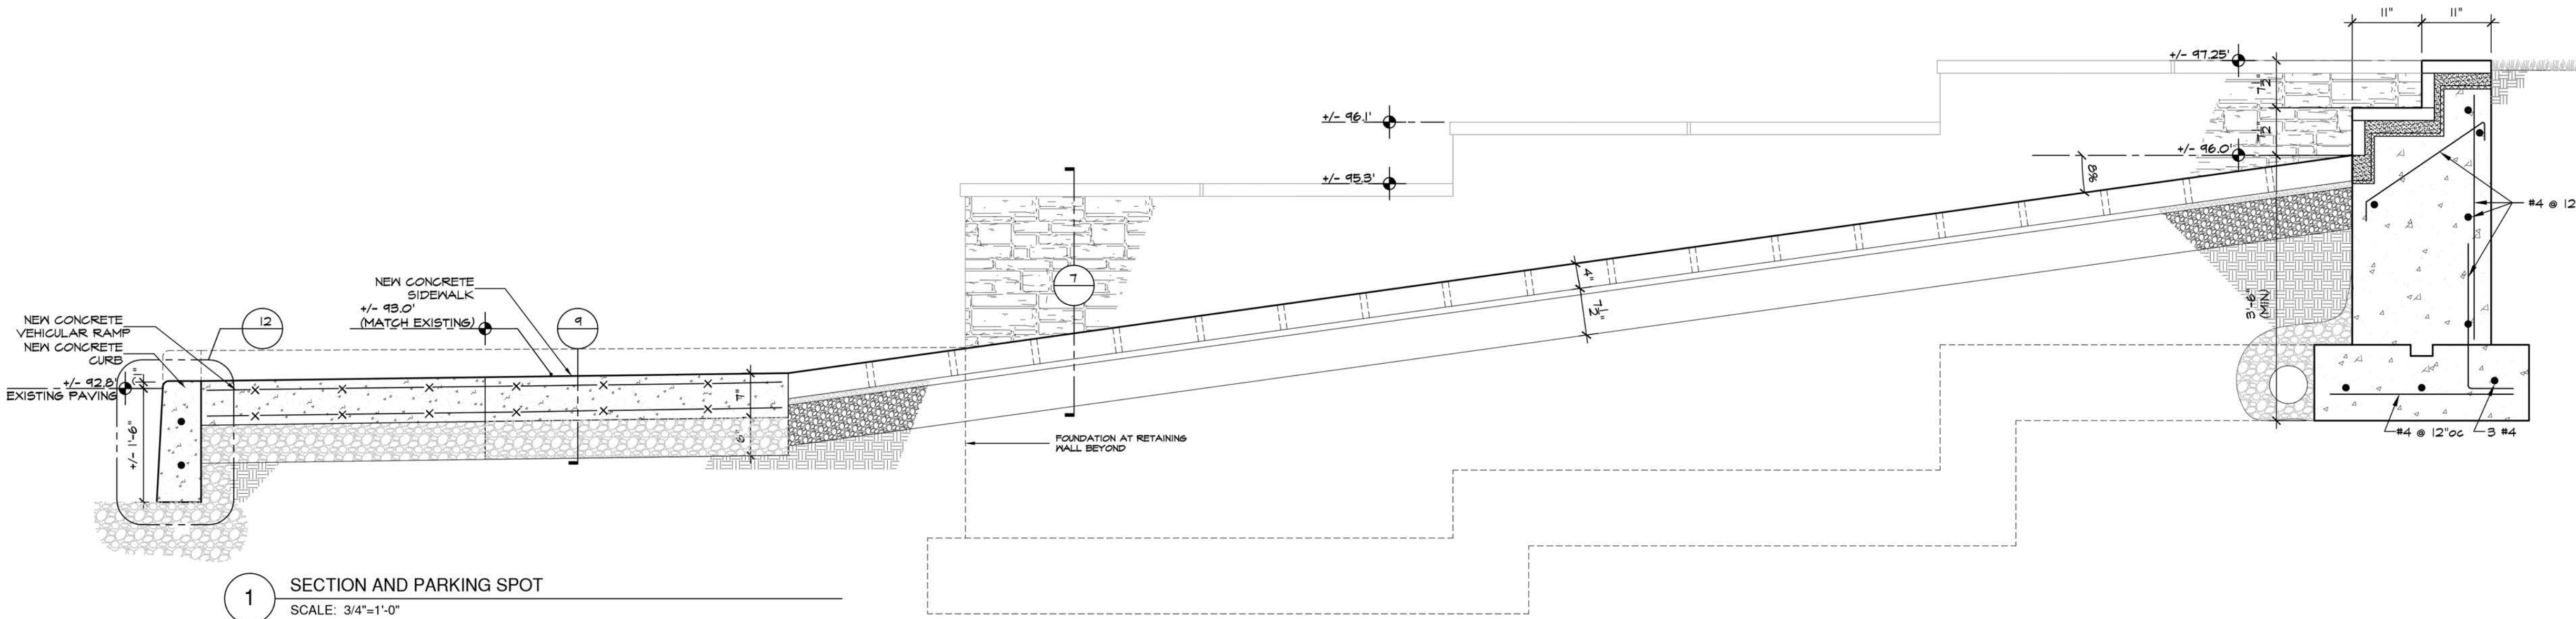


3 SECTION DETAIL
SCALE: 3/4"=1'-0"

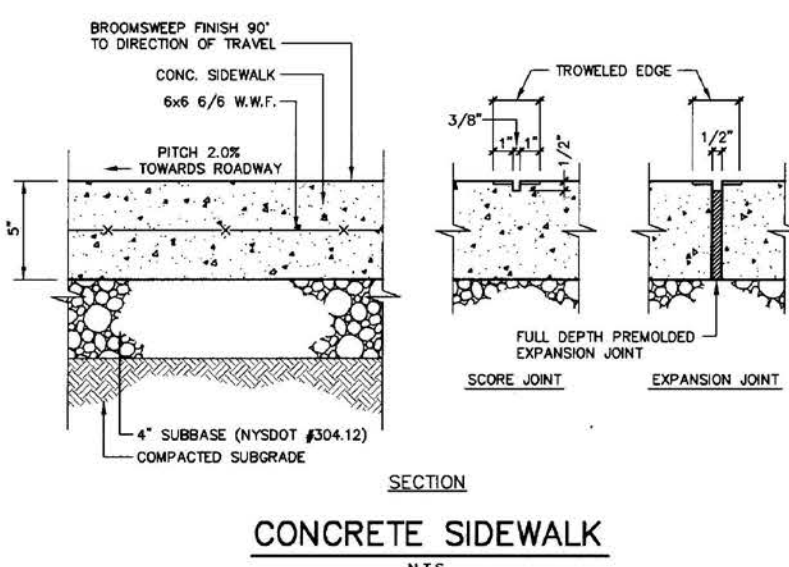


8 DETAIL
SCALE: N.T.S.

2 NOT USED
SCALE: 3/4"=1'-0"


4 NOT USED
SCALE: 1"=1'-0"

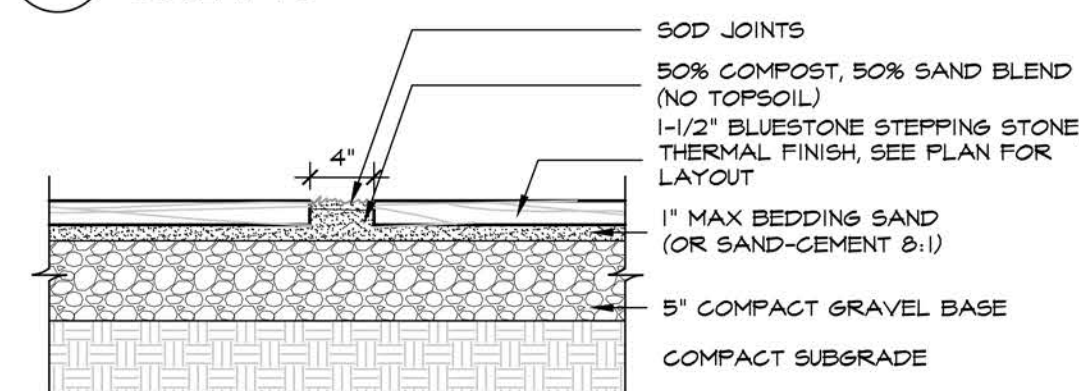


5 STEPPING DETAIL
SCALE: 1"=1'-0"

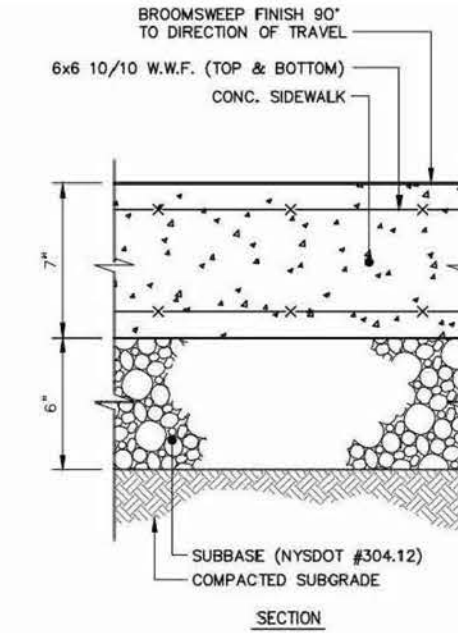


9 DETAIL
SCALE: N.T.S.

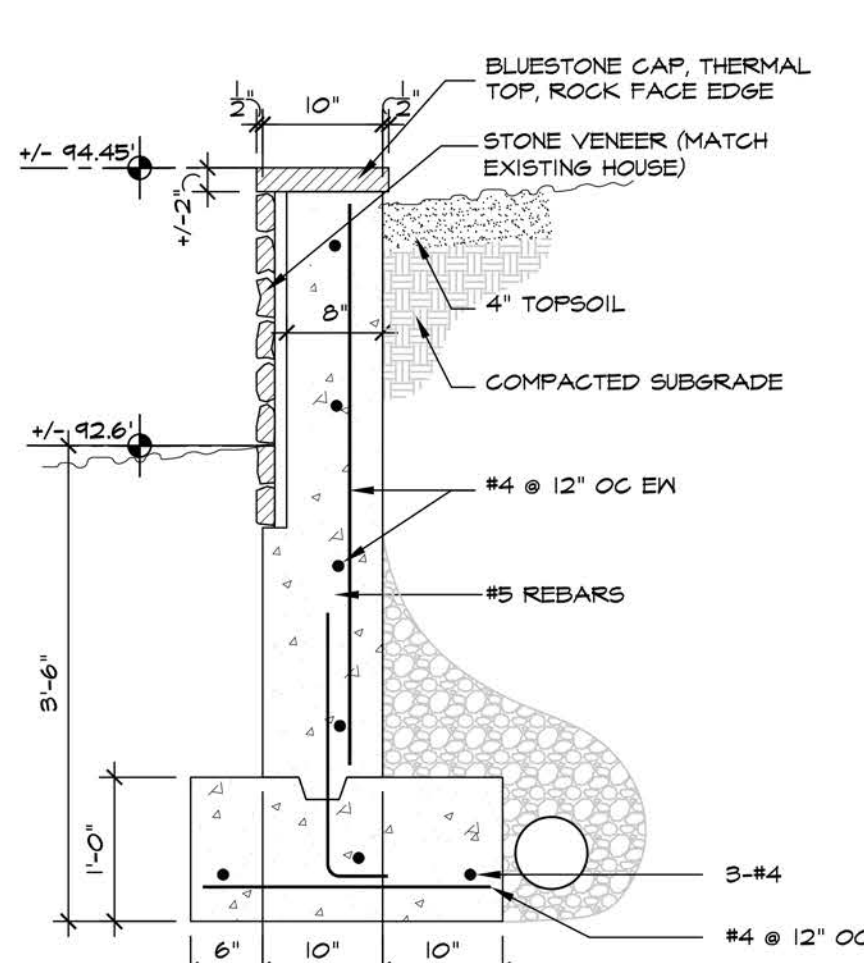


6 RETAINING WALL DETAIL
SCALE: 3/4"=1'-0"

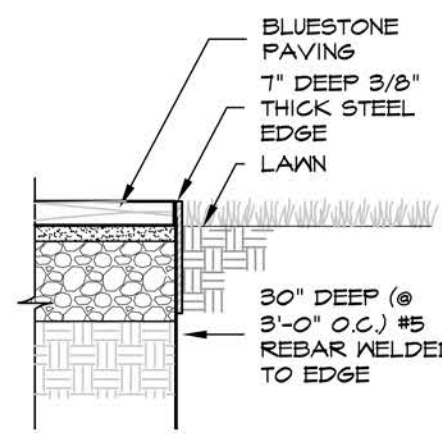


10 DETAIL
SCALE: N.T.S.

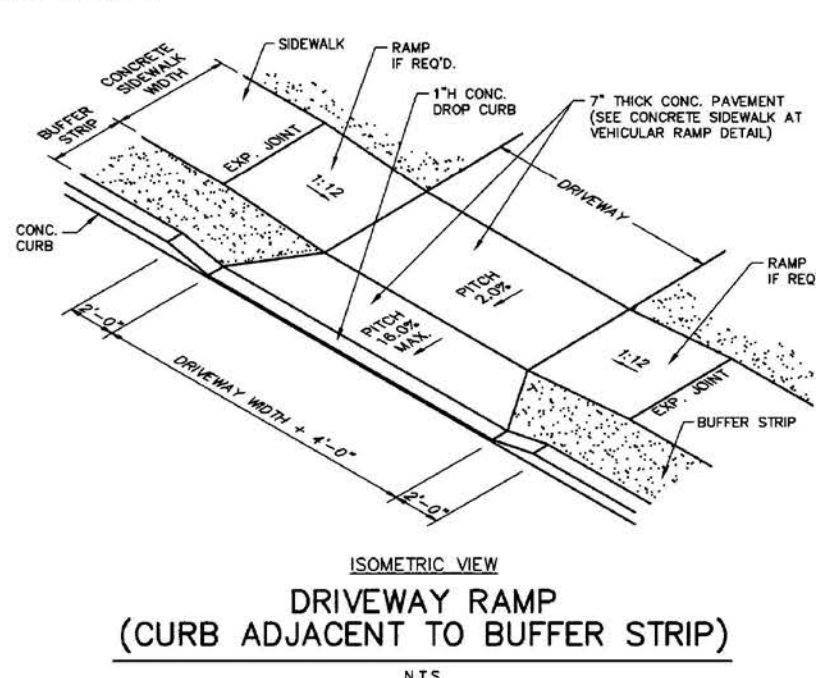

11 DETAIL
SCALE: N.T.S.

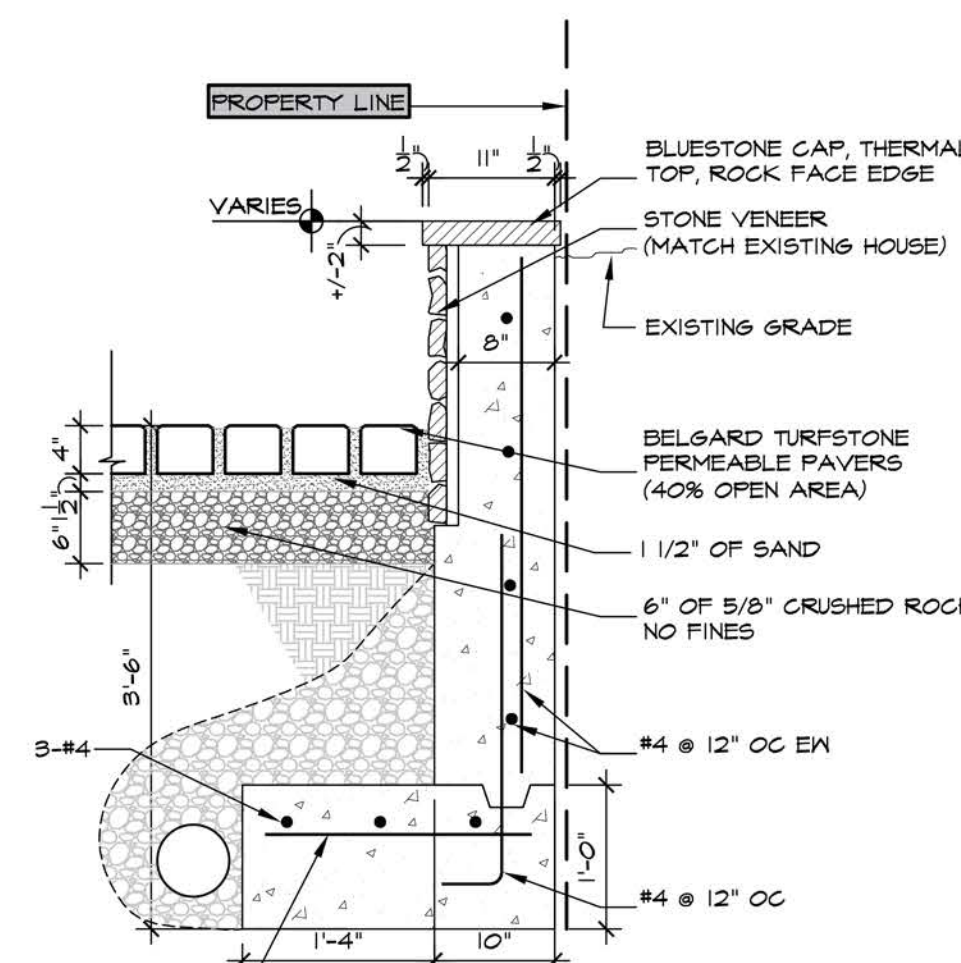


7 RETAINING WALL DETAIL AND PARKING SPOT
SCALE: 3/4"=1'-0"

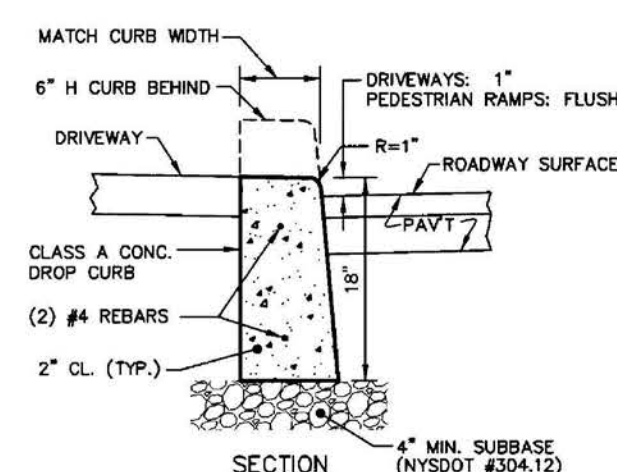

CONCRETE DROP CURB
N.T.S.

12 DETAIL
SCALE: N.T.S.

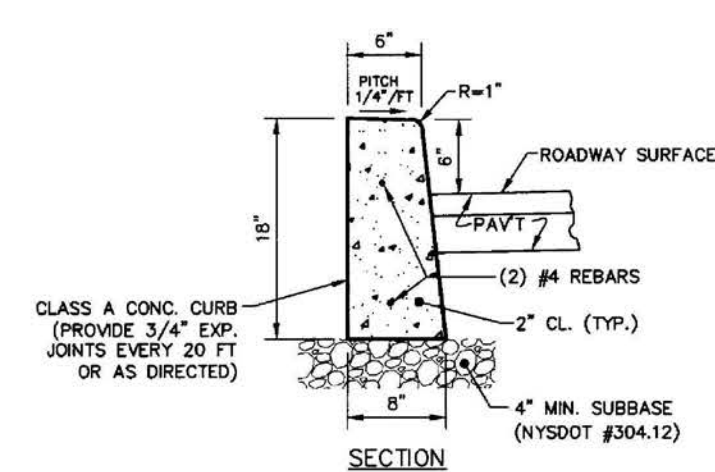

CONCRETE CURB
N.T.S.

GENERAL DETAIL NOTES:

DETAIL NOTES:

04-13-23 ISSUED FOR PB/AHRB APPROVAL
03-10-23 ISSUED FOR BUILDING PERMIT

Project Title
WINIARSKI RESIDENCE
23 SENECA STREET
DOBBS FERRY, NY 10522

Architect
Opacic Architects
24 North Astor
Irvine, NY 10533
Tel: (914) 591-4306
Fax: (914) 591-4308



Drawing Title

DETAILS

Scale Job no. Issue Date Drawing no.
AS NOTED 2103.1 03-13-23 T-1.1
Drawn By NW Checked By Approved By