


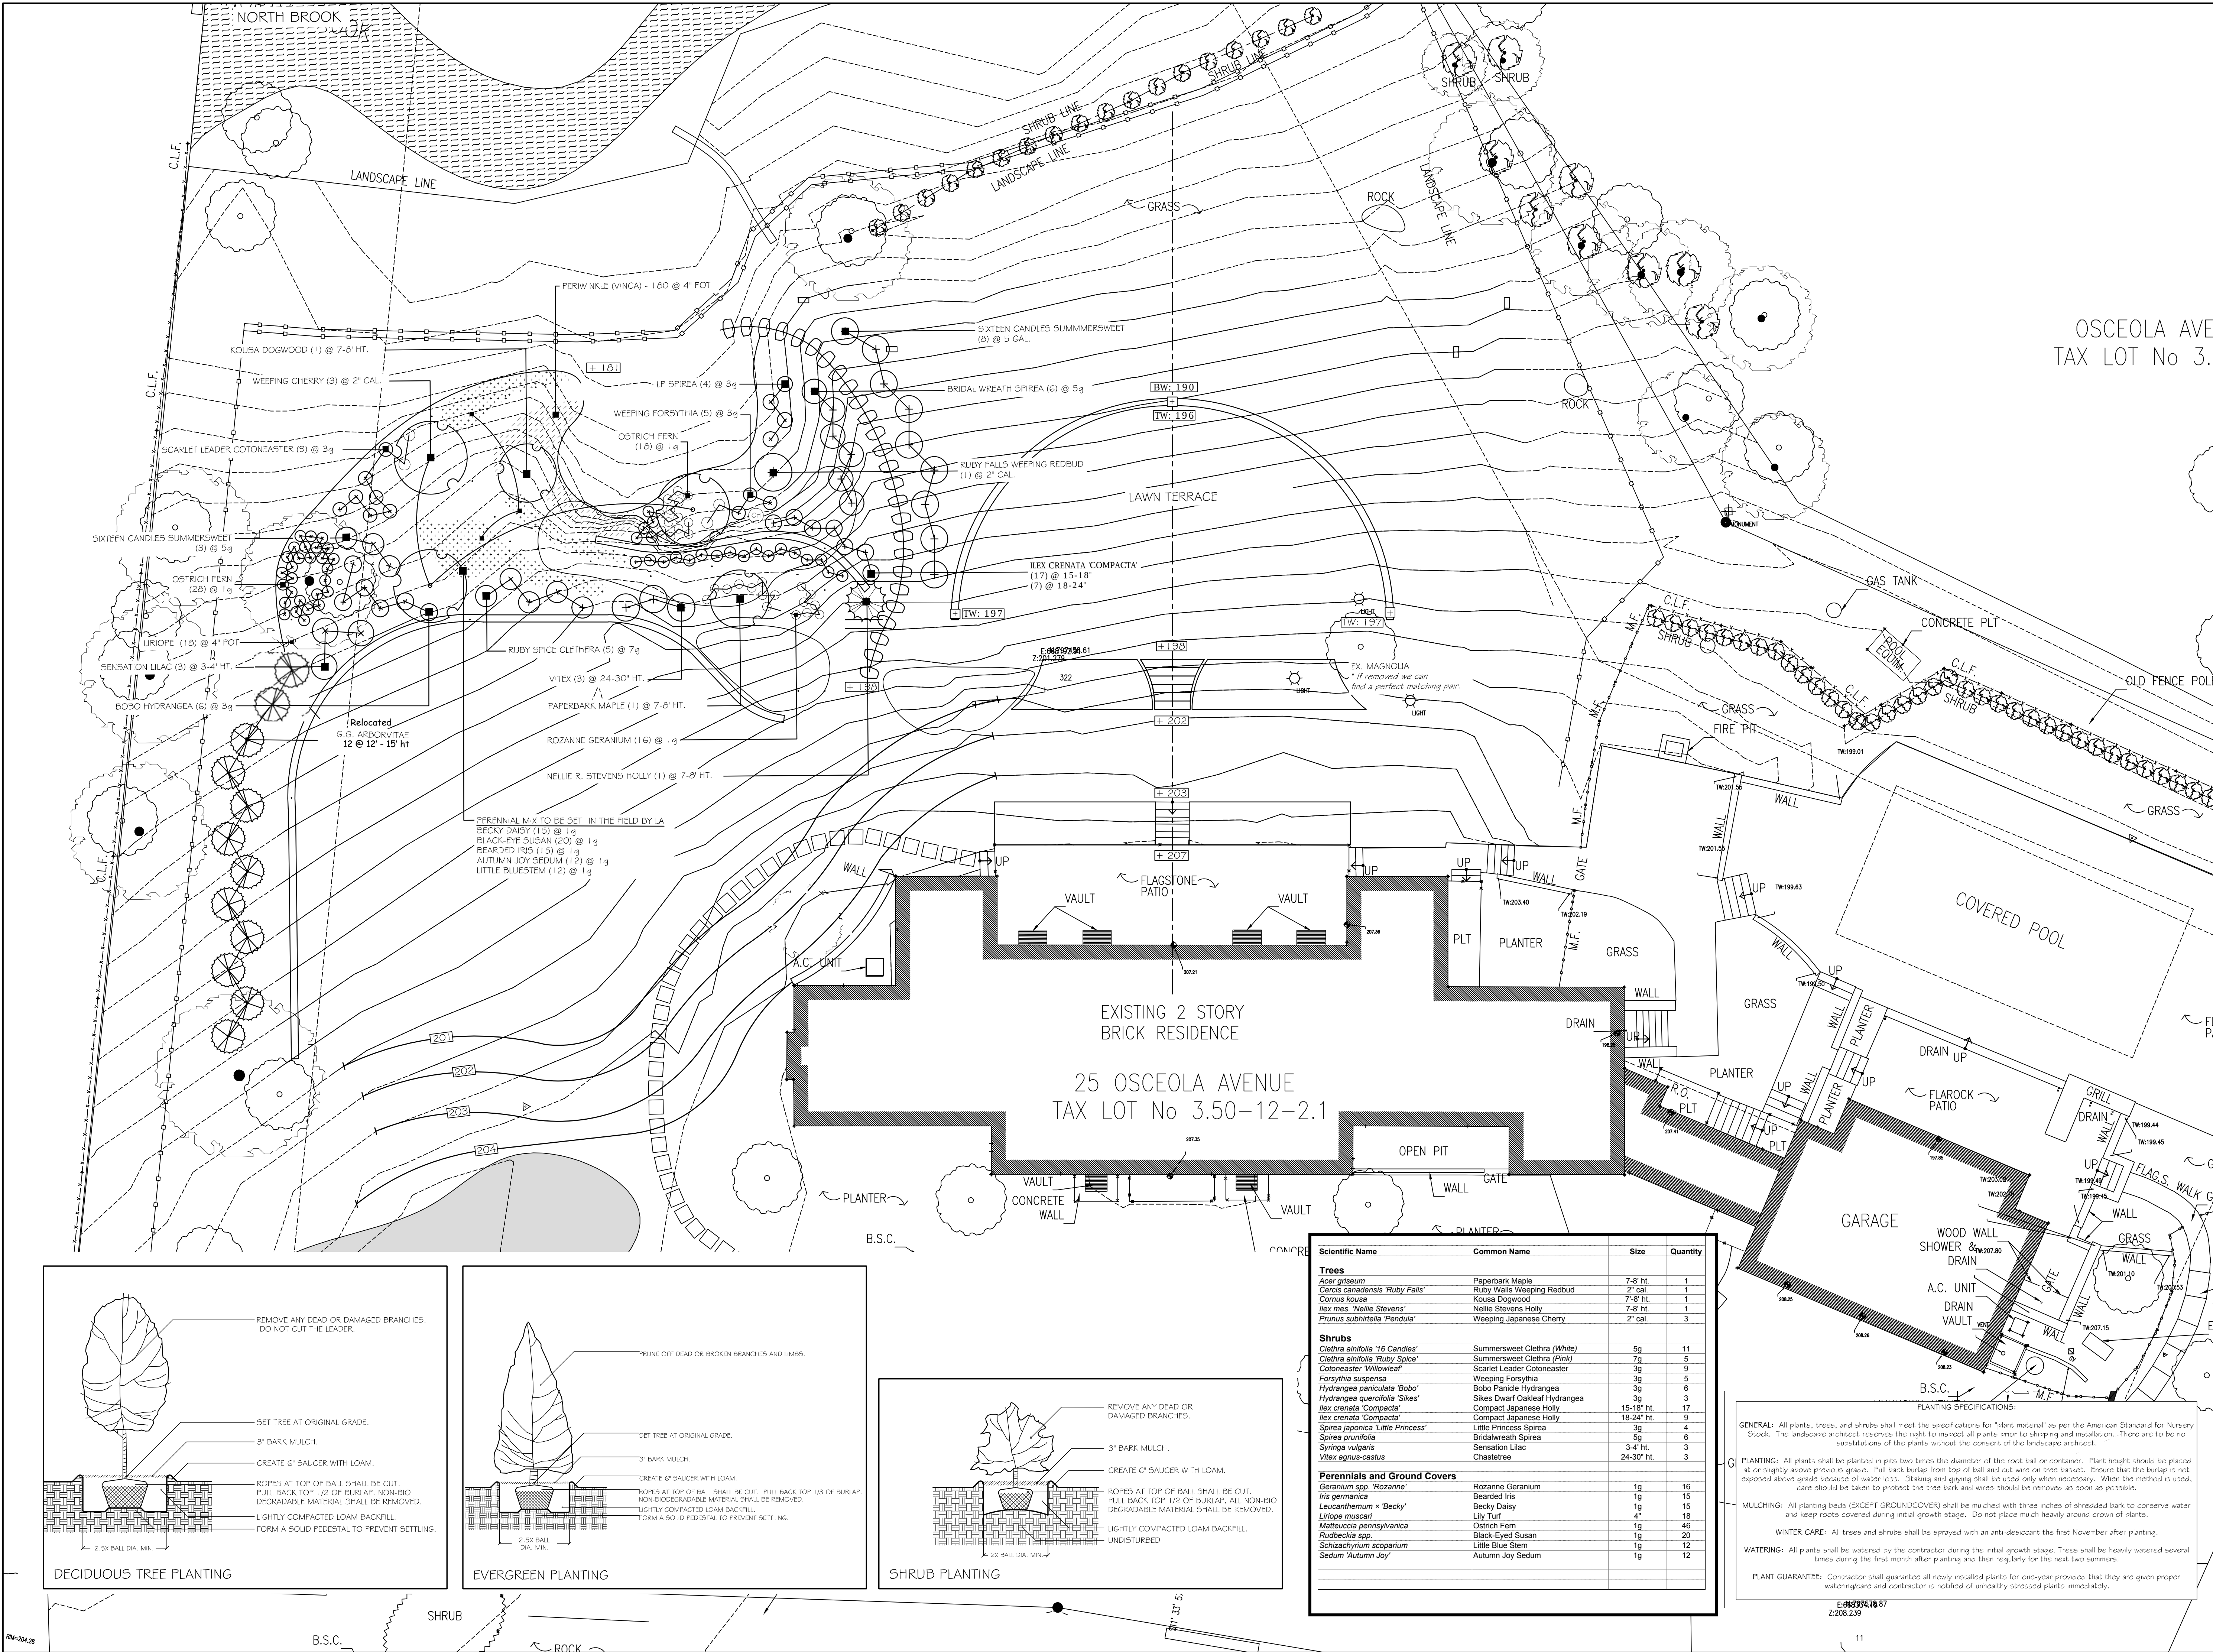

ALL RIGHTS RESERVED. COPY OR REPRODUCTION OF THIS PLAN OR ANY PORTION, THEREOF IS PROHIBITED WITHOUT THE WRITTEN PERMISSION OF THE LANDSCAPE ARCHITECT.

ALTERATION OF THIS DRAWING, EXCEPT IF DONE BY OR UNDER THE DIRECTION OF THE LICENSED L.A. THAT PREPARED THEM, IS A VIOLATION OF NYS EDUCATION LAW.

REVISION

DATE

REV.1 ADJUSTED PLANTINGS	02/28/23
REV.2 ADJUSTED PLANTINGS	05/16/23

CIVALE RESIDENCE

25 OSCEOLA AVE
DOBBS FERRY, NY 10522

PLANTING PLAN

DANIEL SHERMAN

LANDSCAPE ARCHITECT

4 BROADWAY - SUITE 9
VALHALLA, NY 10595

PHONE: (914) 824 - 0999
FAX: (914) 824-0251

dan.danshermanlandscape@gmail.com
www.danshermanlandscape.com

DATE:

JAN. 20, 2023

SCALE:

1" = 10' - 0"

DRAWN BY:
GM; AL

DRAWING #
P - 1