




1 PROPERTY LOCATION

Not to Scale

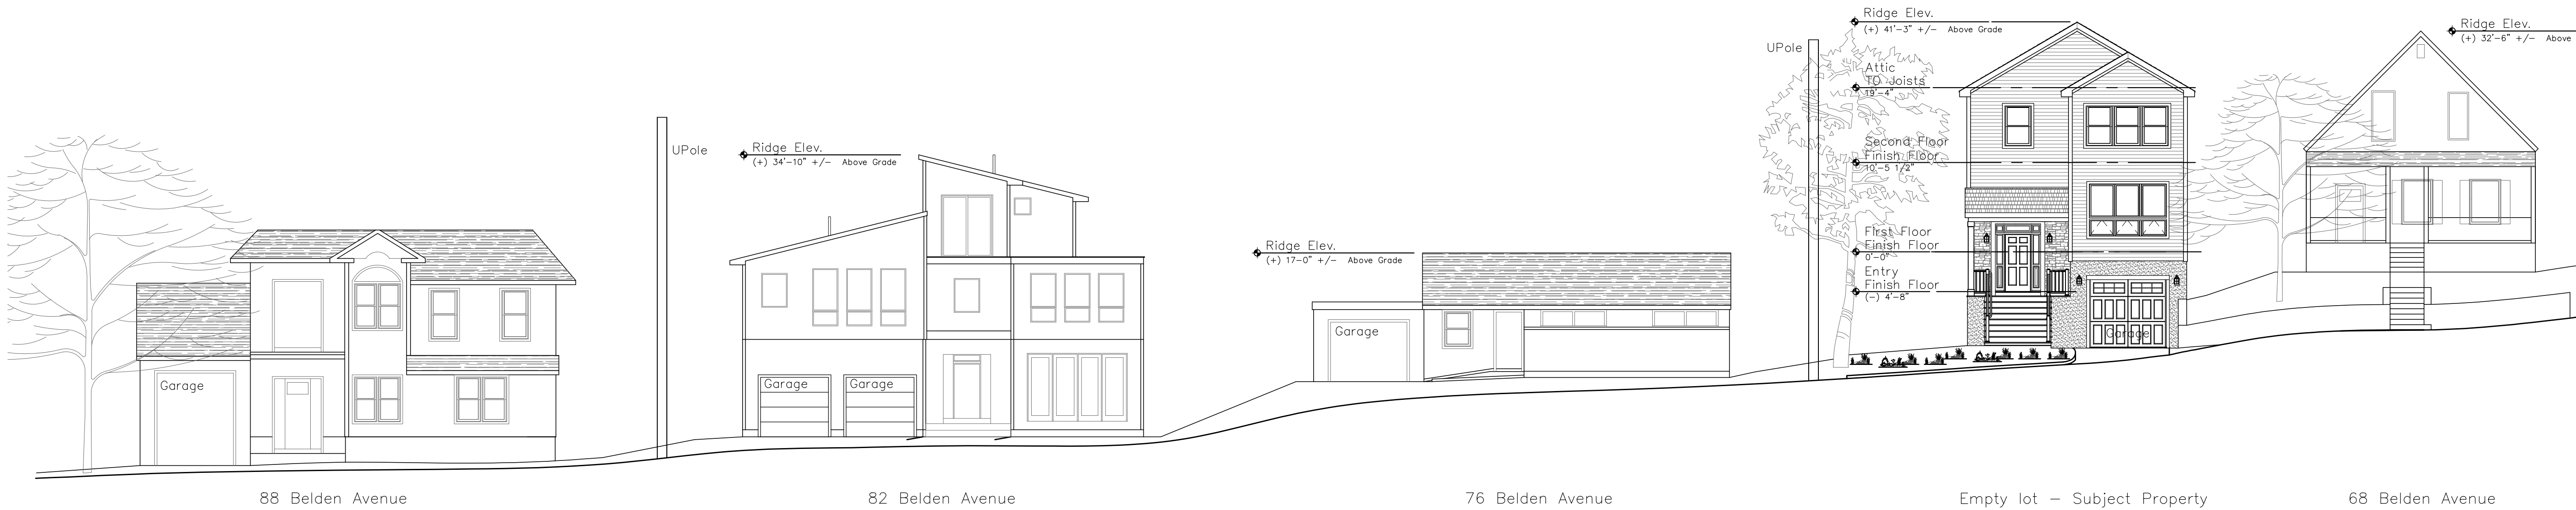

2 SCHEMATIC FRONT STREETSCAPE ELEVATION

Not to Scale

Drawing Issue

No.	Date	By
1	4-14-20	For Planning Board
		RB

Drawing Revisions

No.	Date	By

Bello
Architecture, PLLC

36 New Street
Rye, New York 10580
Tel: 914-690-0870
Fax: 914-937-1968

Project:

Prisament Residence

68 Belden Avenue
Dobbs Ferry, New York 10522

Sheet Title:

Key Plan and Street
Scope

Scale As Noted	Project No. 19116
Date 4/14/20	Sheet No. A-105
Drawn By RB	