


REFERENS: Lots 11, 12, 13 and 14, Block No.5
As shown on a certain map entitled,
"Blocks 3,4,5,,7,8,9 and 10 Map No.1 of Riverview Manor"
Filed in W.CO.R.O.on Sept.29,1908 as Map No.1826
Situated in The Village of Dobbs Ferry and partly
in The Village of Hastings-on-Hudson,Town of Greenburgh,
Westchester County,New York.

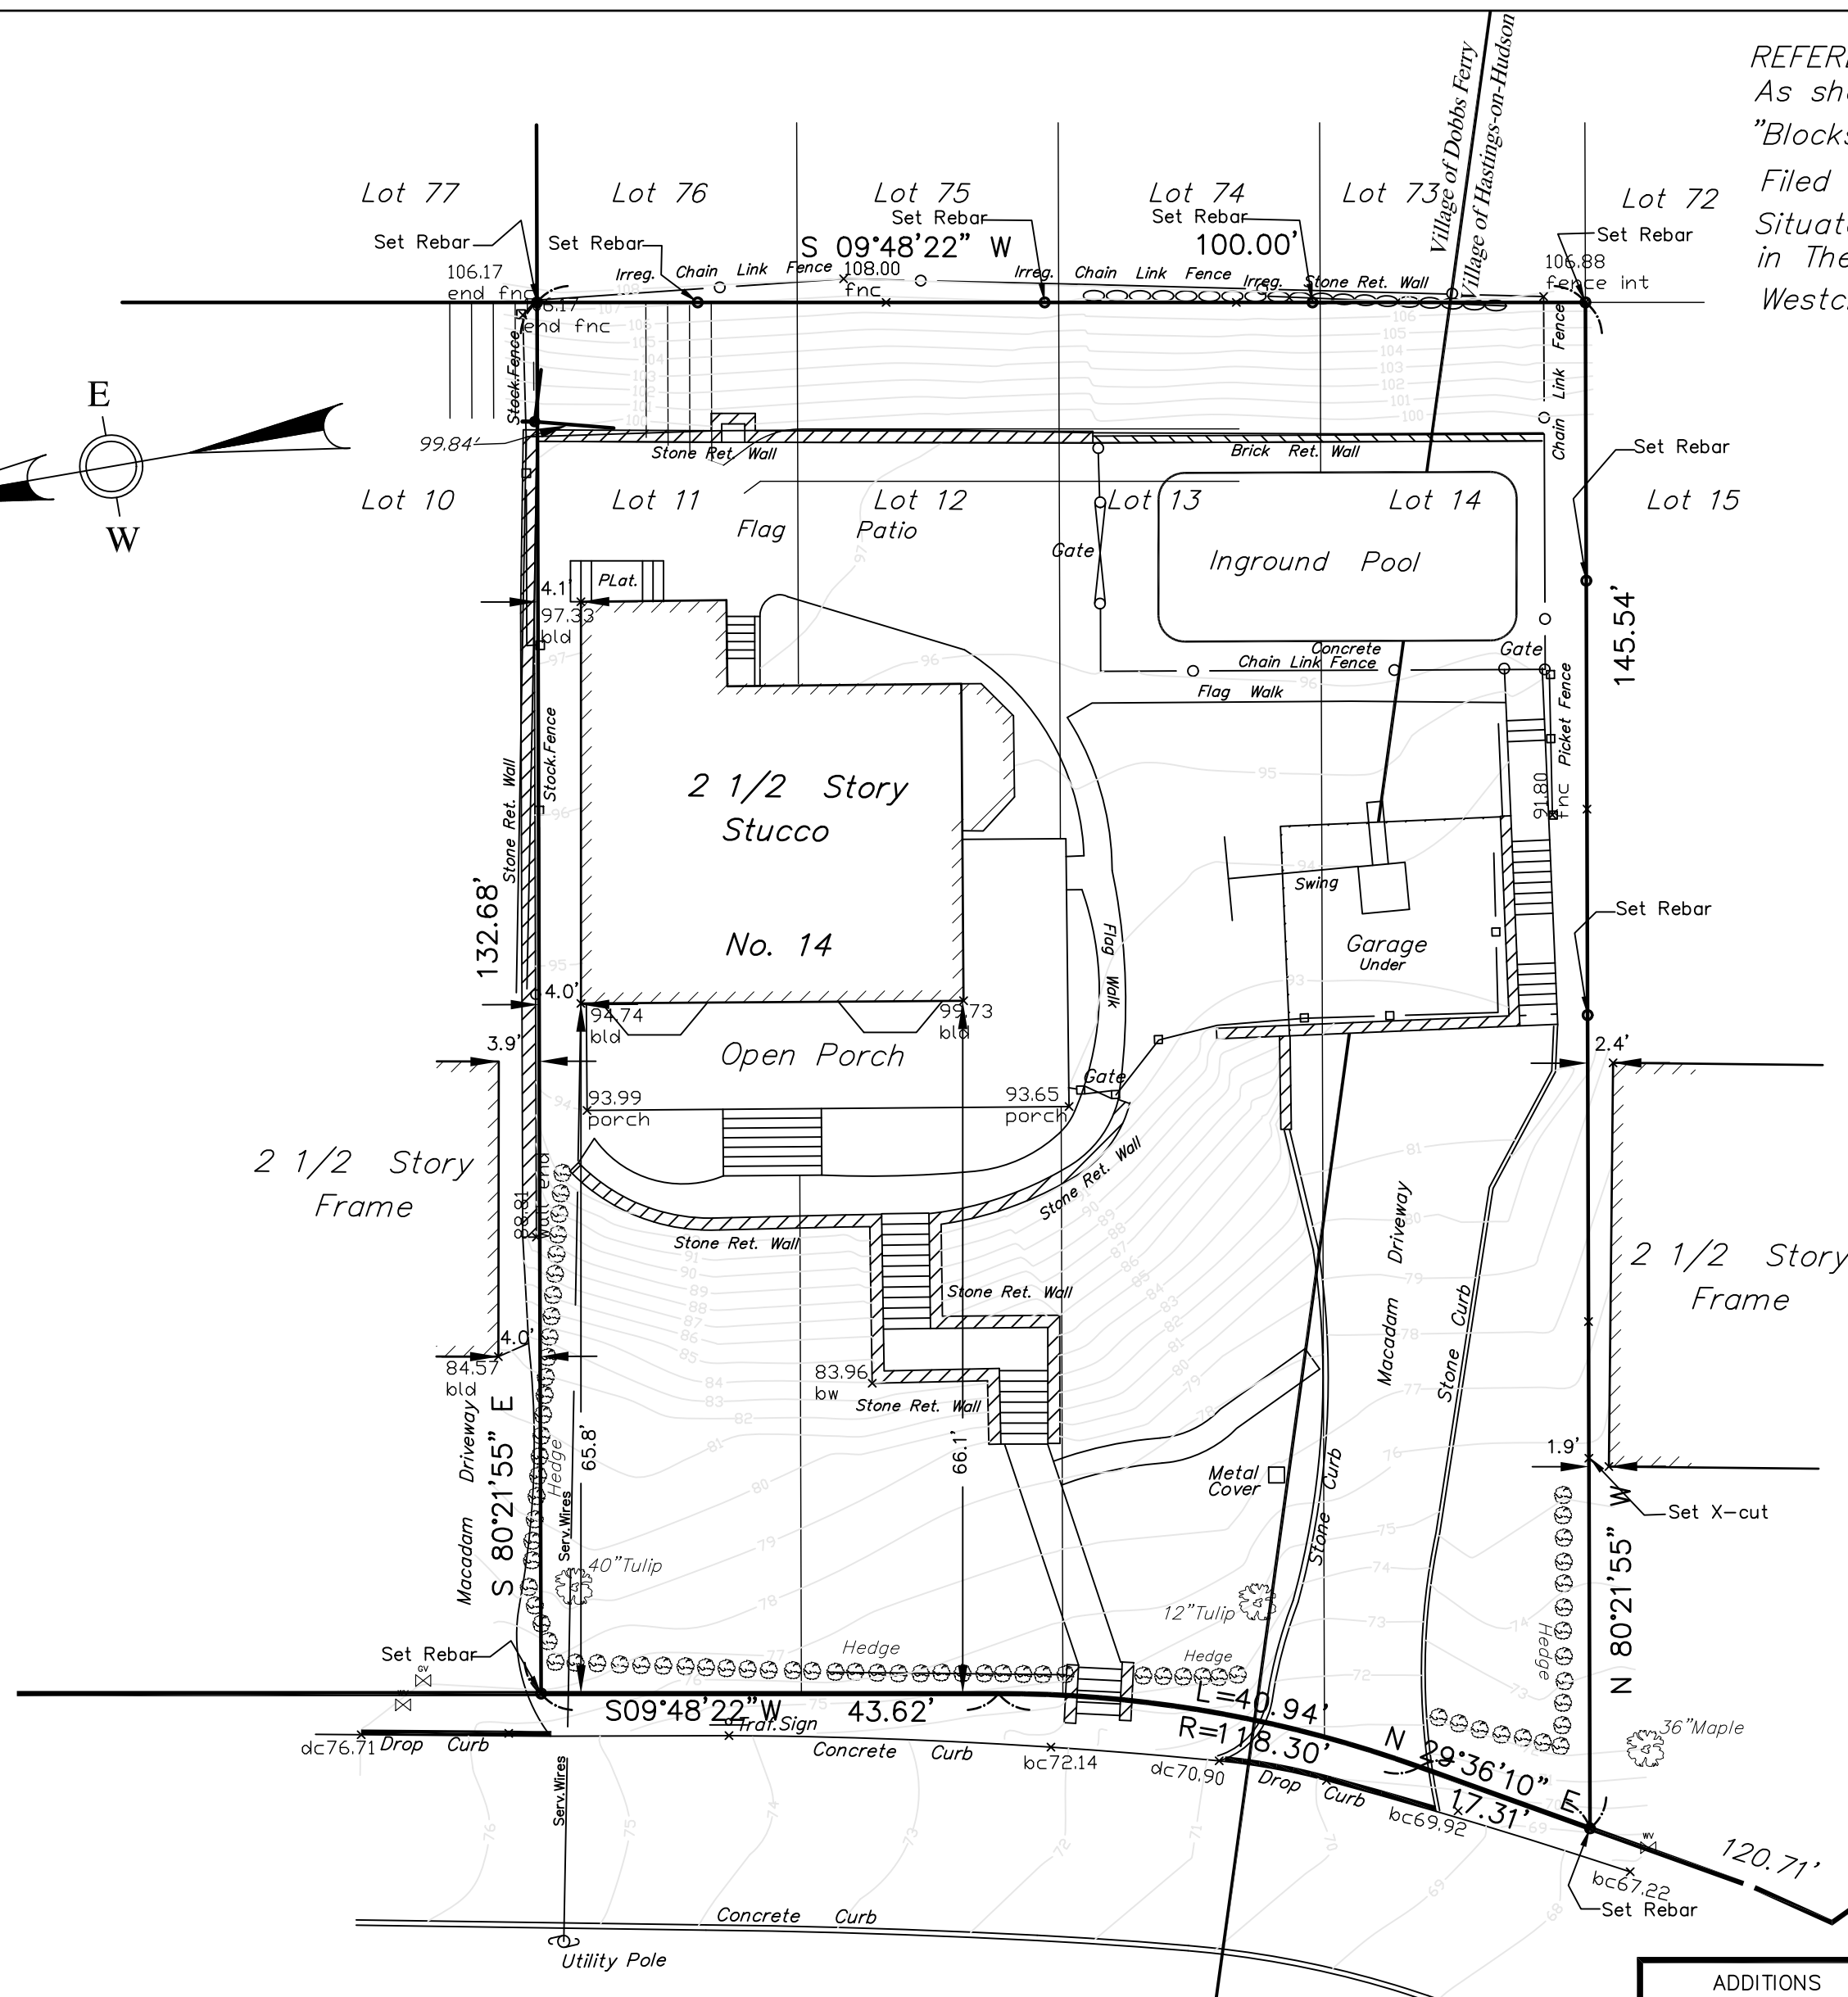

BELLAIR (25' wide) DRIVEWAY

THIS SURVEY IS CERTIFIED TO BE CORRECT AND ACCURATE.

ADDITIONS	SURVEY OF PROPERTY 14 BELLAIR DRIVEWAY	DRAWN BY I.G.
	SITUATED IN THE VILLAGE OF DOBBS FERRY - TOWN OF GREENBURGH WESTCHESTER COUNTY, N.Y.	CHECKED BY S.C.
	JOHN E. COLLAZUOL & ASSOCIATES PROFESSIONAL ENGINEERS AND LAND SURVEYORS	SCALE 1"=15'
	120 1/2 NO. BROADWAY NYACK, N.Y. 845-358-1510	DATE 05-26-2011
	1610 CENTER AVE FORT LEE, N.J. 201-944-7774	FILE No. 9962
	STEVEN J. COLLAZUOL, PROFESSIONAL ENGINEER & LAND SURVEYOR NEW YORK PLS LIC. NO. 49,882 NEW YORK PE LIC. NO. 70,688	SHEET No. 1 OF 1

