


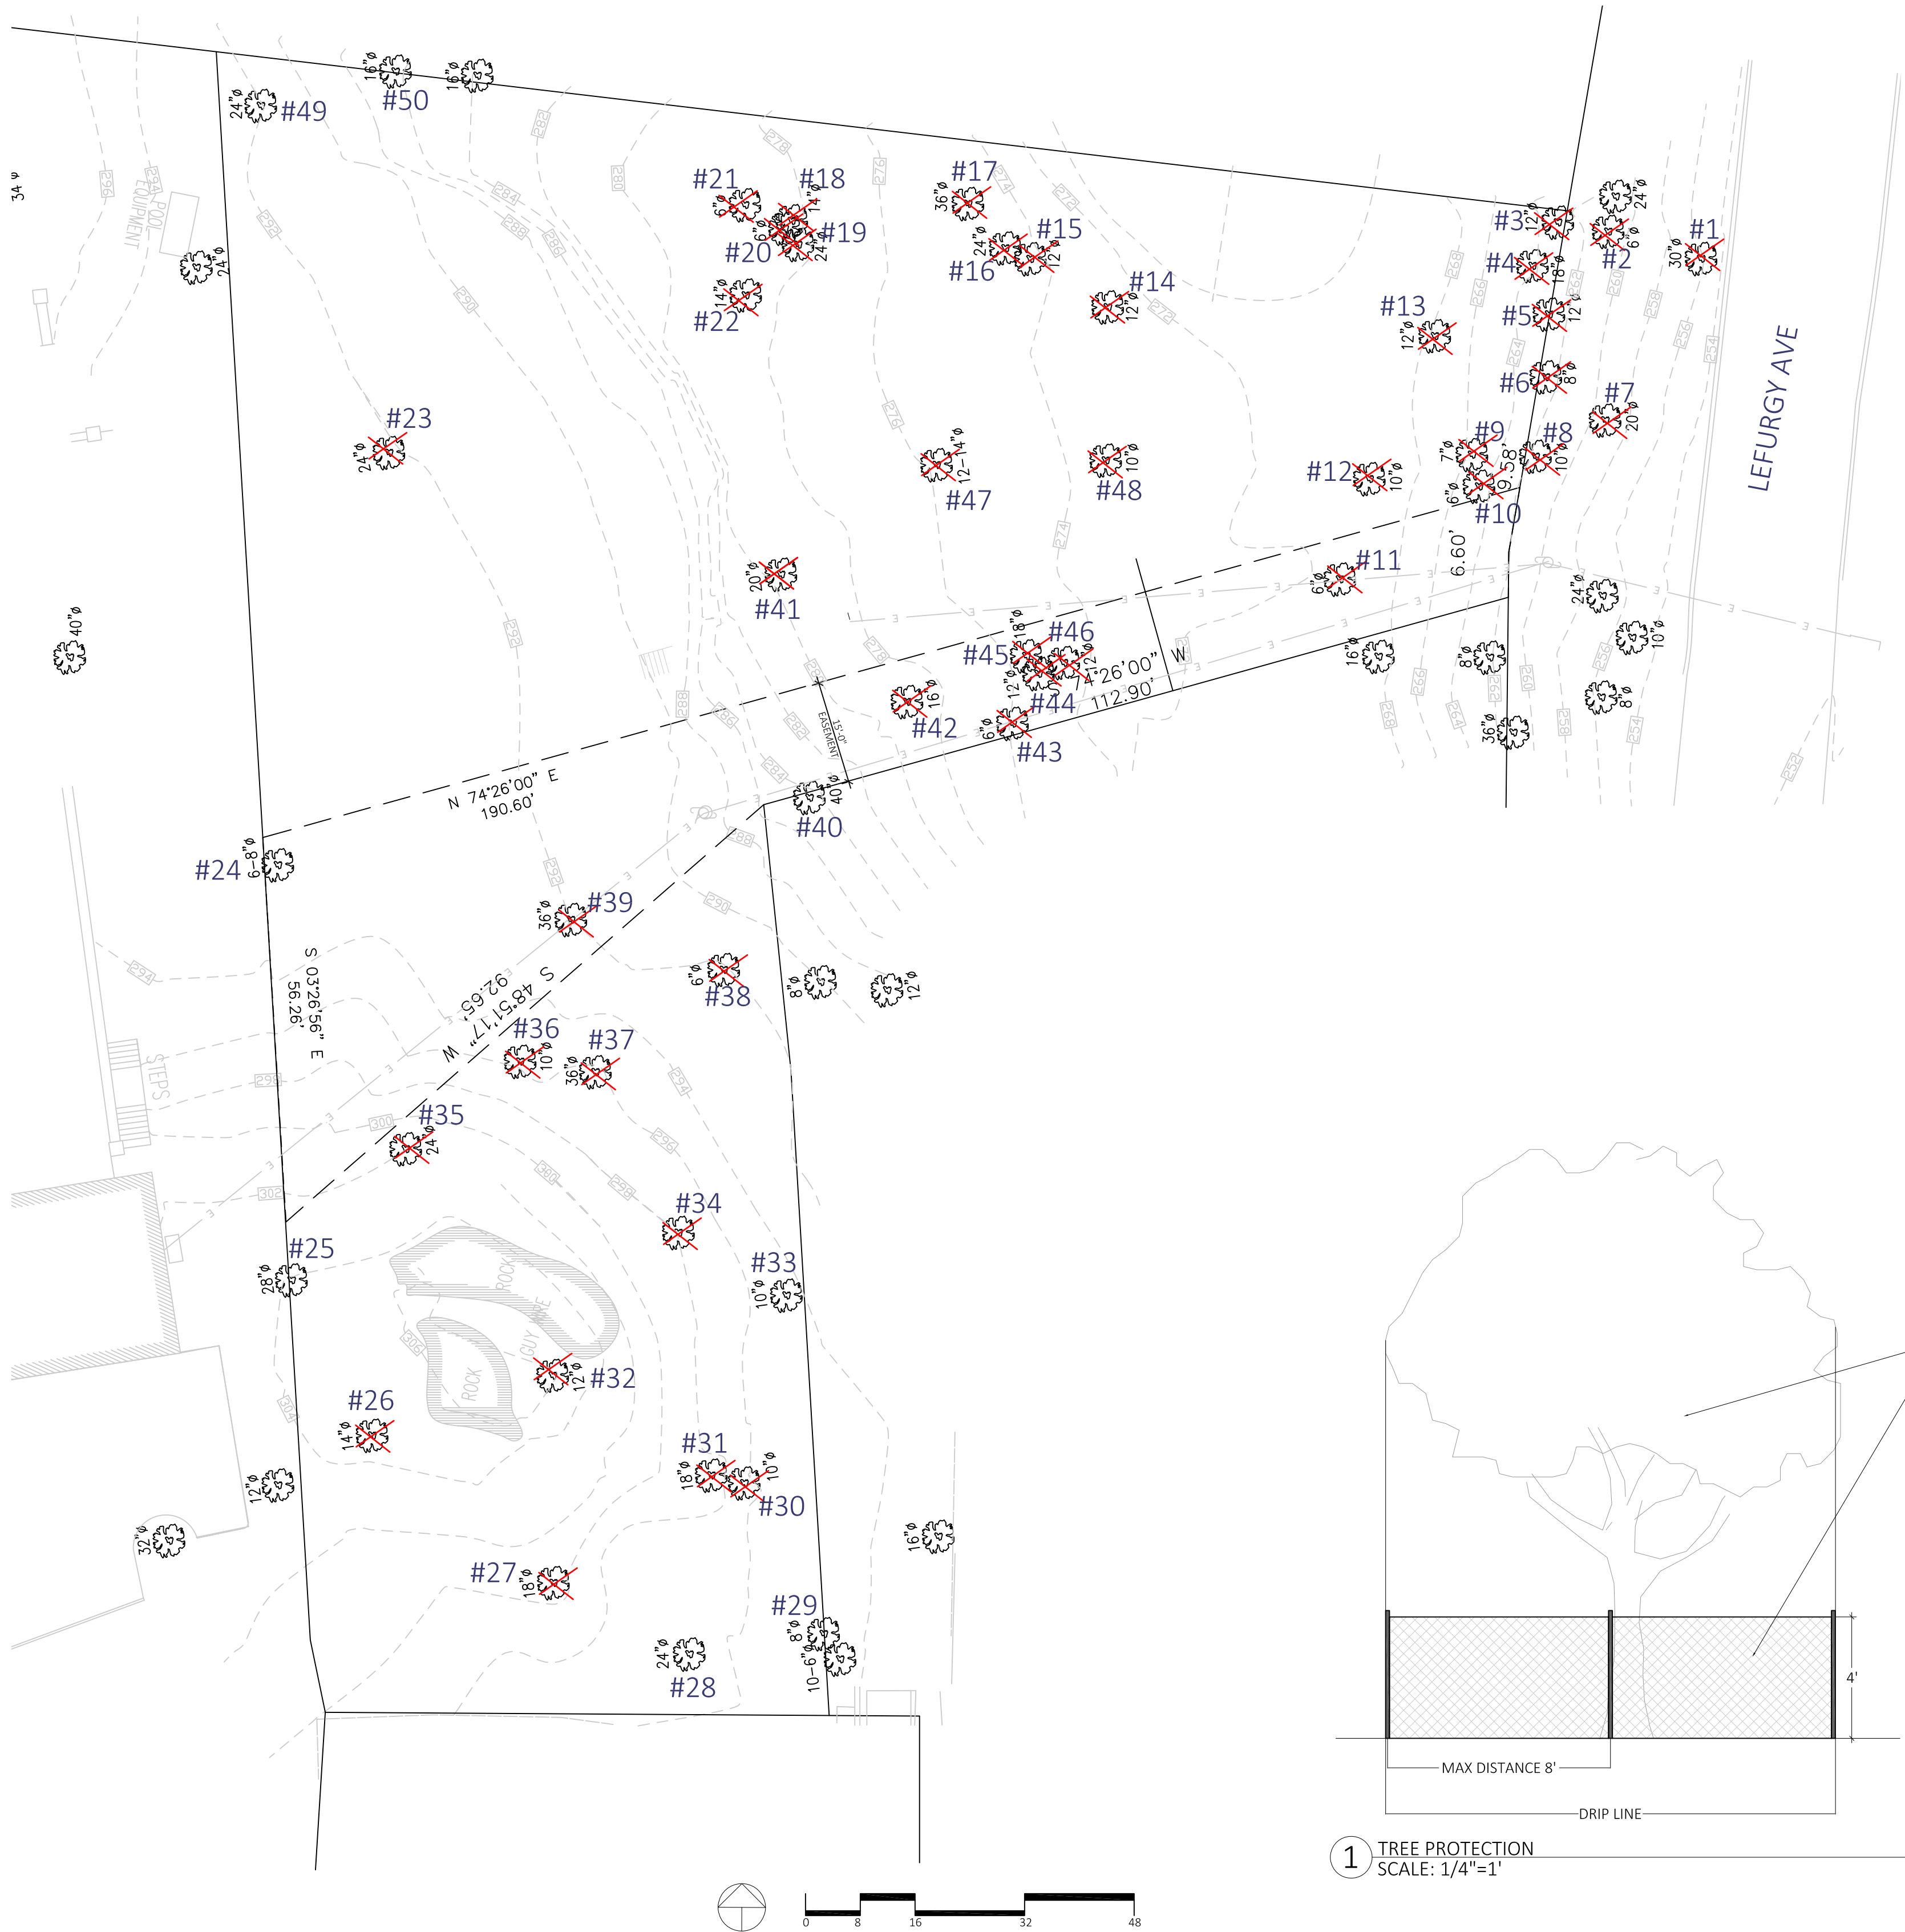

EXISTING TREE LEGEND

16"Ø

TREE TO REMAIN

16"Ø

REMOVE TREE

TREE IVENTORY, SEE ARBORIST
REPORT FOR MORE DETAIL

ID #	Genus	Species	Common Name	DBH (inches)
1	Acer	saccharum	Sugar Maple	30
2	Sassafras	albidum	Sassafras	6
3	Acer	platanoides	Norway Maple	12
4	Acer	platanoides	Norway Maple	18
5	Acer	platanoides	Norway Maple	12
6	Acer	platanoides	Norway Maple	8
7	Acer	platanoides	Norway Maple	20
8	Acer	platanoides	Norway Maple	10
9	Acer	platanoides	Norway Maple	7
10	Acer	platanoides	Norway Maple	6
11	Acer	platanoides	Norway Maple	6
12	Acer	platanoides	Norway Maple	10
13	Acer	platanoides	Norway Maple	12
14	Acer	platanoides	Norway Maple	12
15	Acer	nigrum	Striped Maple	12
16	Acer	platanoides	Norway Maple	24
17	Acer	platanoides	Norway Maple	36
18	Quercus	velutina	Black Oak	14
19	Acer	platanoides	Norway Maple	24
20	Acer	platanoides	Norway Maple	6
21	Acer	saccharum	Sugar Maple	6
22	Quercus	palustris	Pin Oak	14
23	Picea	glauca	White spruce	34
24	Acer	palmatum	Japanese Maple	8
25	Quercus	rubra	Red Oak	28
26	Pinus	strobus	Eastern white pine	14
27	Acer	platanoides	Norway Maple	18
28	Liriodendron	tulipifera	Tulip tree	24
29	Acer	platanoides	Norway Maple	8
30	Acer	platanoides	Norway Maple	10
31	Acer	platanoides	Norway Maple	18
32	Acer	platanoides	Norway Maple	12
33	Acer	platanoides	Norway Maple	10
34	Acer	platanoides	Norway Maple	10
35	Acer	platanoides	Norway Maple	24
36	Acer	platanoides	Norway Maple	10
37	Quercus	velutina	Black Oak	36
38	Acer	platanoides	Norway Maple	6
39	Acer	platanoides	Norway Maple	36
40	N/A	N/A	N/A	N/A
41	Quercus	rubra	Red Oak	20
42	Acer	platanoides	Norway Maple	16
43	Acer	platanoides	Norway Maple	16
44	Acer	platanoides	Norway Maple	12
45	Quercus	rubra	Red Oak	18
46	Acer	platanoides	Norway Maple	12
47	Acer	platanoides	Norway Maple	14
48	Acer	platanoides	Norway Maple	10
49	Quercus	palustris	Pin Oak	24
50	Pinus	strobus	Eastern white pine	16

- EXISTING TREE TO BE PROTECTED
- ORANGE PLASTIC BARRIER FENCE WITH STEEL POSTS INSTALLED AT 8' O.C.
- NOTES:
- ORANGE BARRIER FENCING SHALL BE USED TO PROTECT ALL EXISTING TREES AND ROOT ZONES.
 - FENCING SHALL CREATE A ZONE OF PROTECTION WITH A MINIMUM RADIUS OF 1' FROM TREE TRUNK FOR EVERY 1" OF TRUNK DIAMETER (I.E. 12"DBH TREE=12' RADIUS ROOT ZONE PROTECTION)
 - NO CONSTRUCTION MATERIALS OR DEBRIS SHALL BE STORED INSIDE OF THE FENCING.
 - THE FENCING SHALL BE INSTALLED PRIOR TO THE COMMENCEMENT OF CONSTRUCTION ACTIVITIES, AND SHALL BE REMOVED WHEN CONSTRUCTION IS COMPLETE.
 - THE OWNER SHALL BE INFORMED IMMEDIATELY OF ANY DAMAGE TO EXISTING TREES TO BE PRESERVED, INCLUDING BARK AND BRANCH DAMAGE.

1 TREE PROTECTION
SCALE: 1/4"=1'

SURVEYOR:

ANAND RESIDENCE

87 LEFURGY AVENUE
DOBBS FERRY, NY

DATE: APRIL 24, 2023
DRAWN BY: EER
JOB NO: 230418
SCALE: 1/16" = 1'-0"
FILENAME: 2023_0424 87 Lefurgy

REVISIONS:
MAY 31, 2023
JUNE 11, 2023



Erin Rice, ISA Certified, NY-6600A

TREE ID
PLAN

SHEET NO.

L-101