



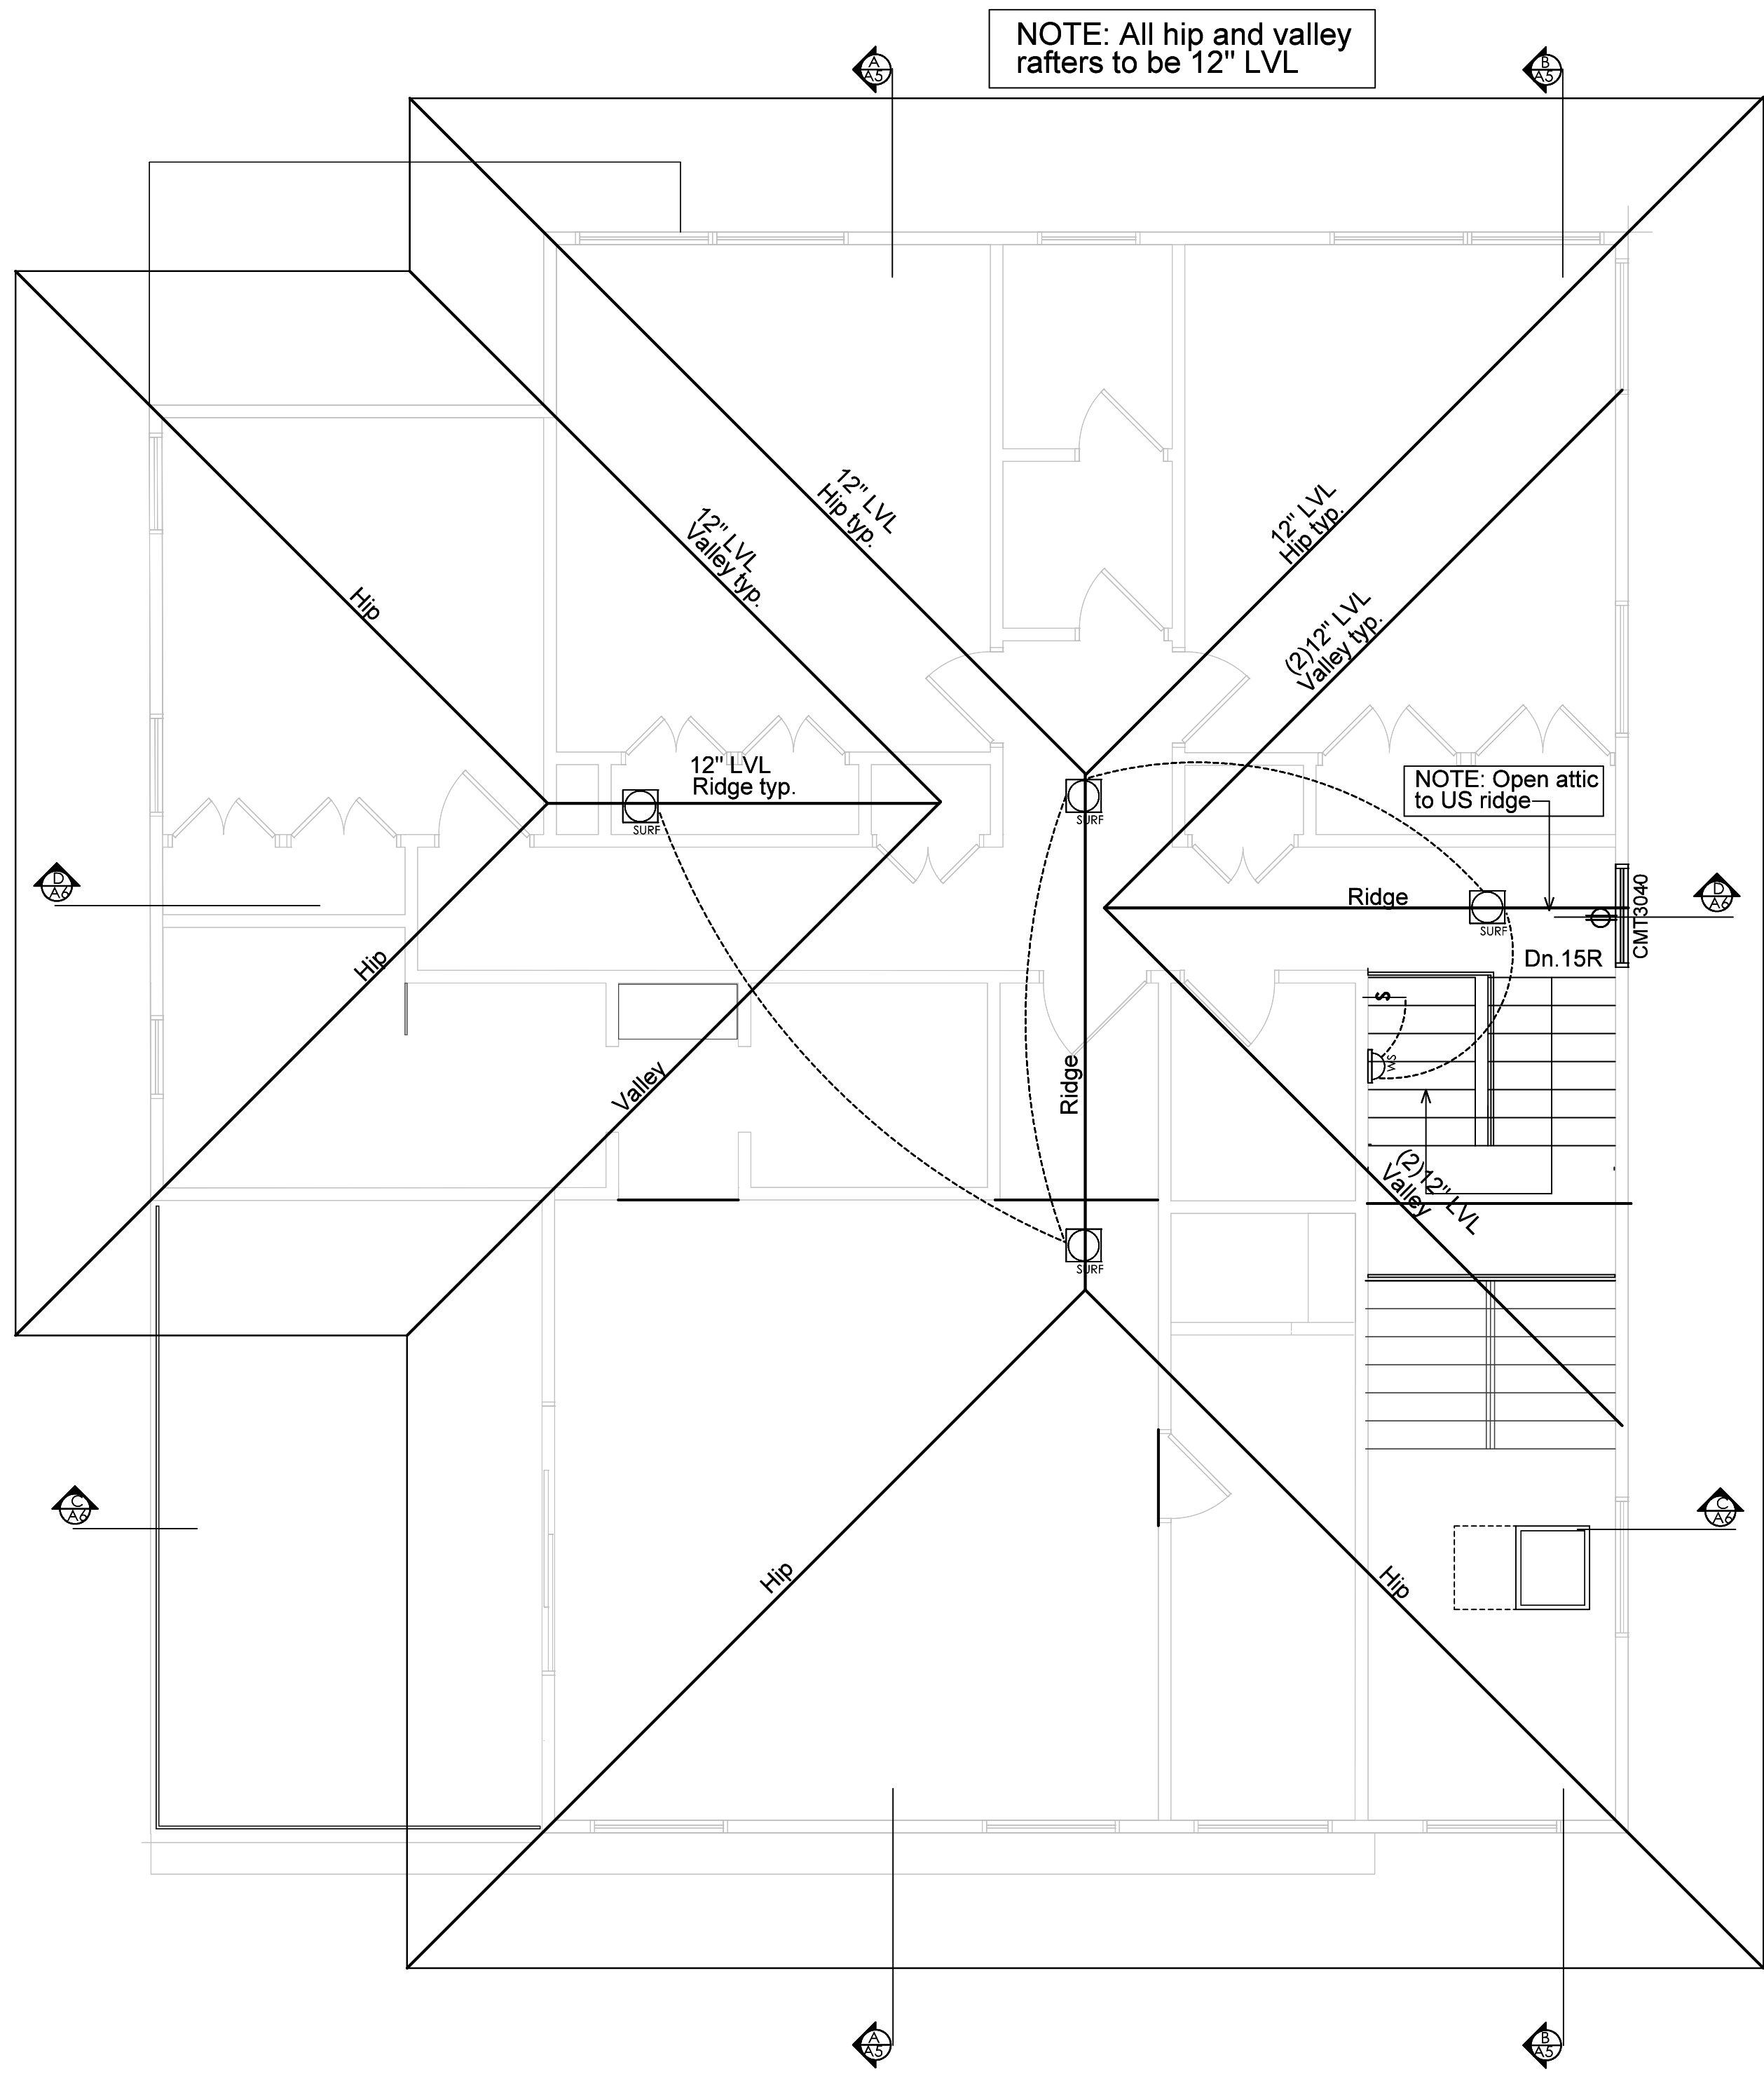

ROOF/ATTIC PLAN

1/4"= 1'-0"

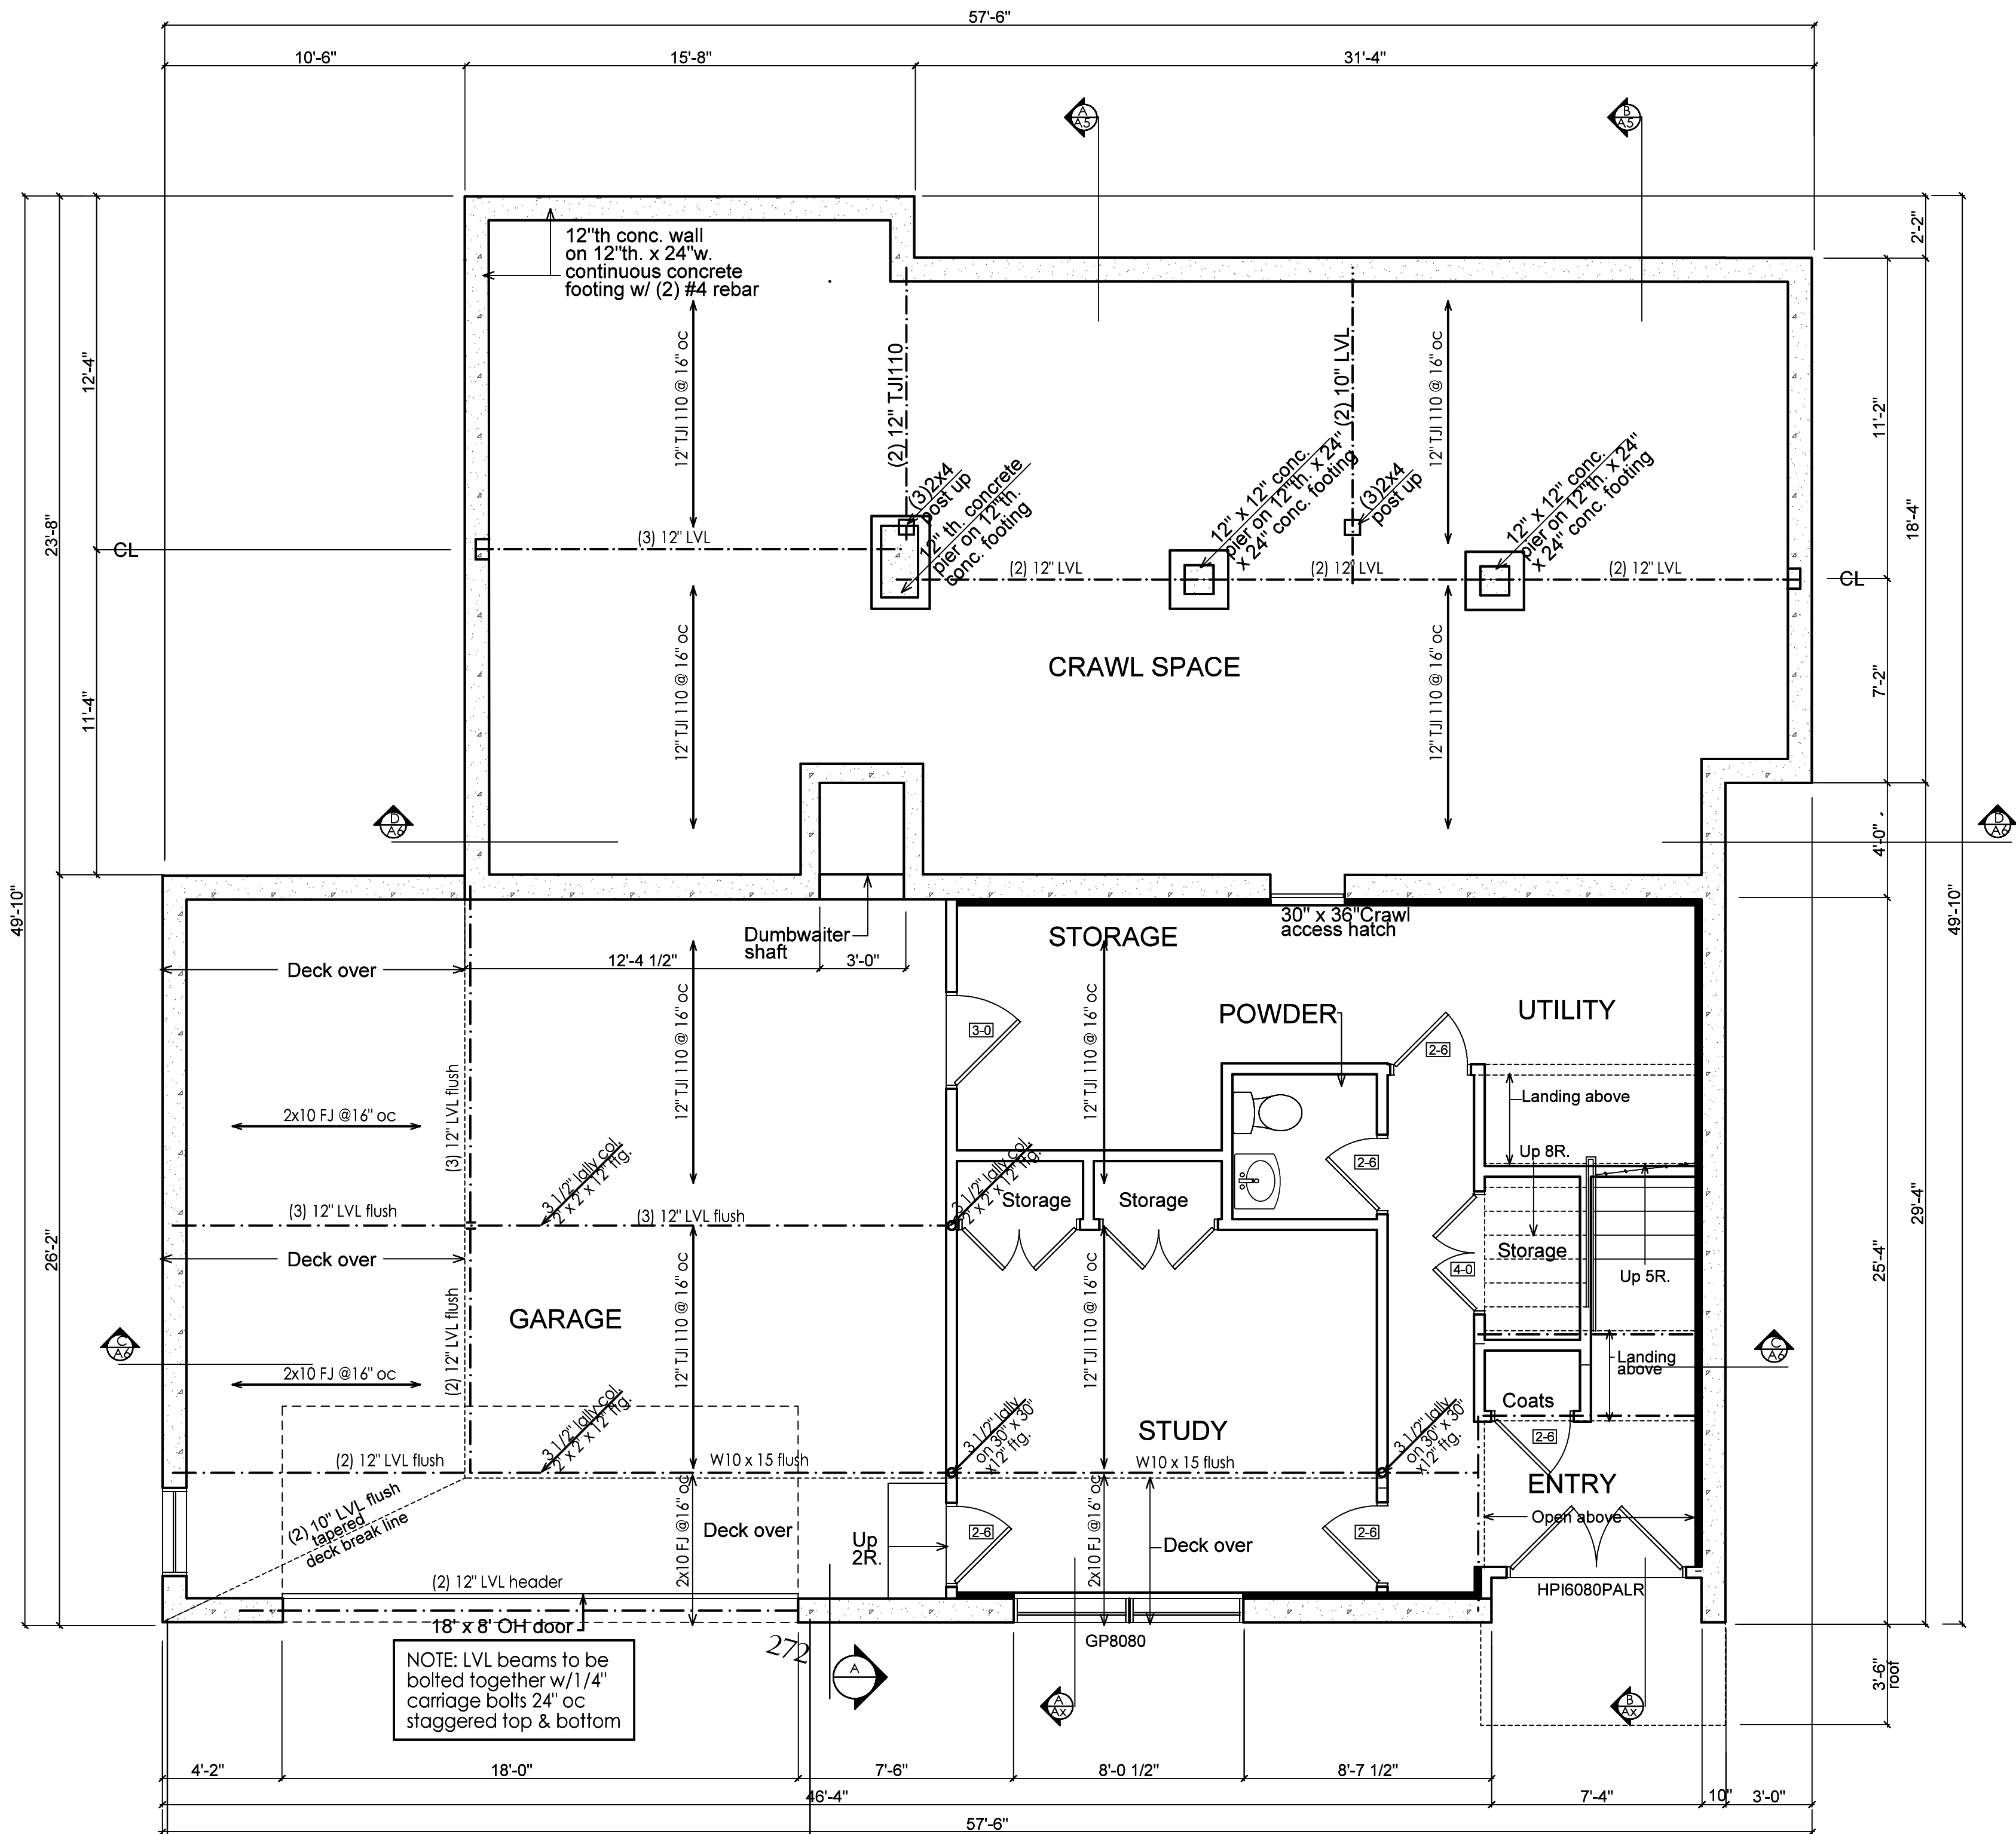

LOWER LEVEL PLAN

681 s.f. (conditioned)
713 s.f. garage

NOTE: All dimensions
rough UNO

LR LERNER ARCHITECTURE PC
ONE WOLFS LANE, PELHAM, NY 10803
LANNER@GMAIL.COM NT HG06 NJ823

DATE	NO.	ISSUE
9/12	1	ISSUE

DATE	NO.	REVISION
9/12	1	REVISION

PROJECT: ANAND RESIDENCE
87 LEFURGY AVENUE, DOBBS FERRY
X X

A4

DRN/RVC CLK-LUL

ATTIC PLAN
LOWER LEVEL PLAN

SCALE: DRN/RVC CLK-LUL