



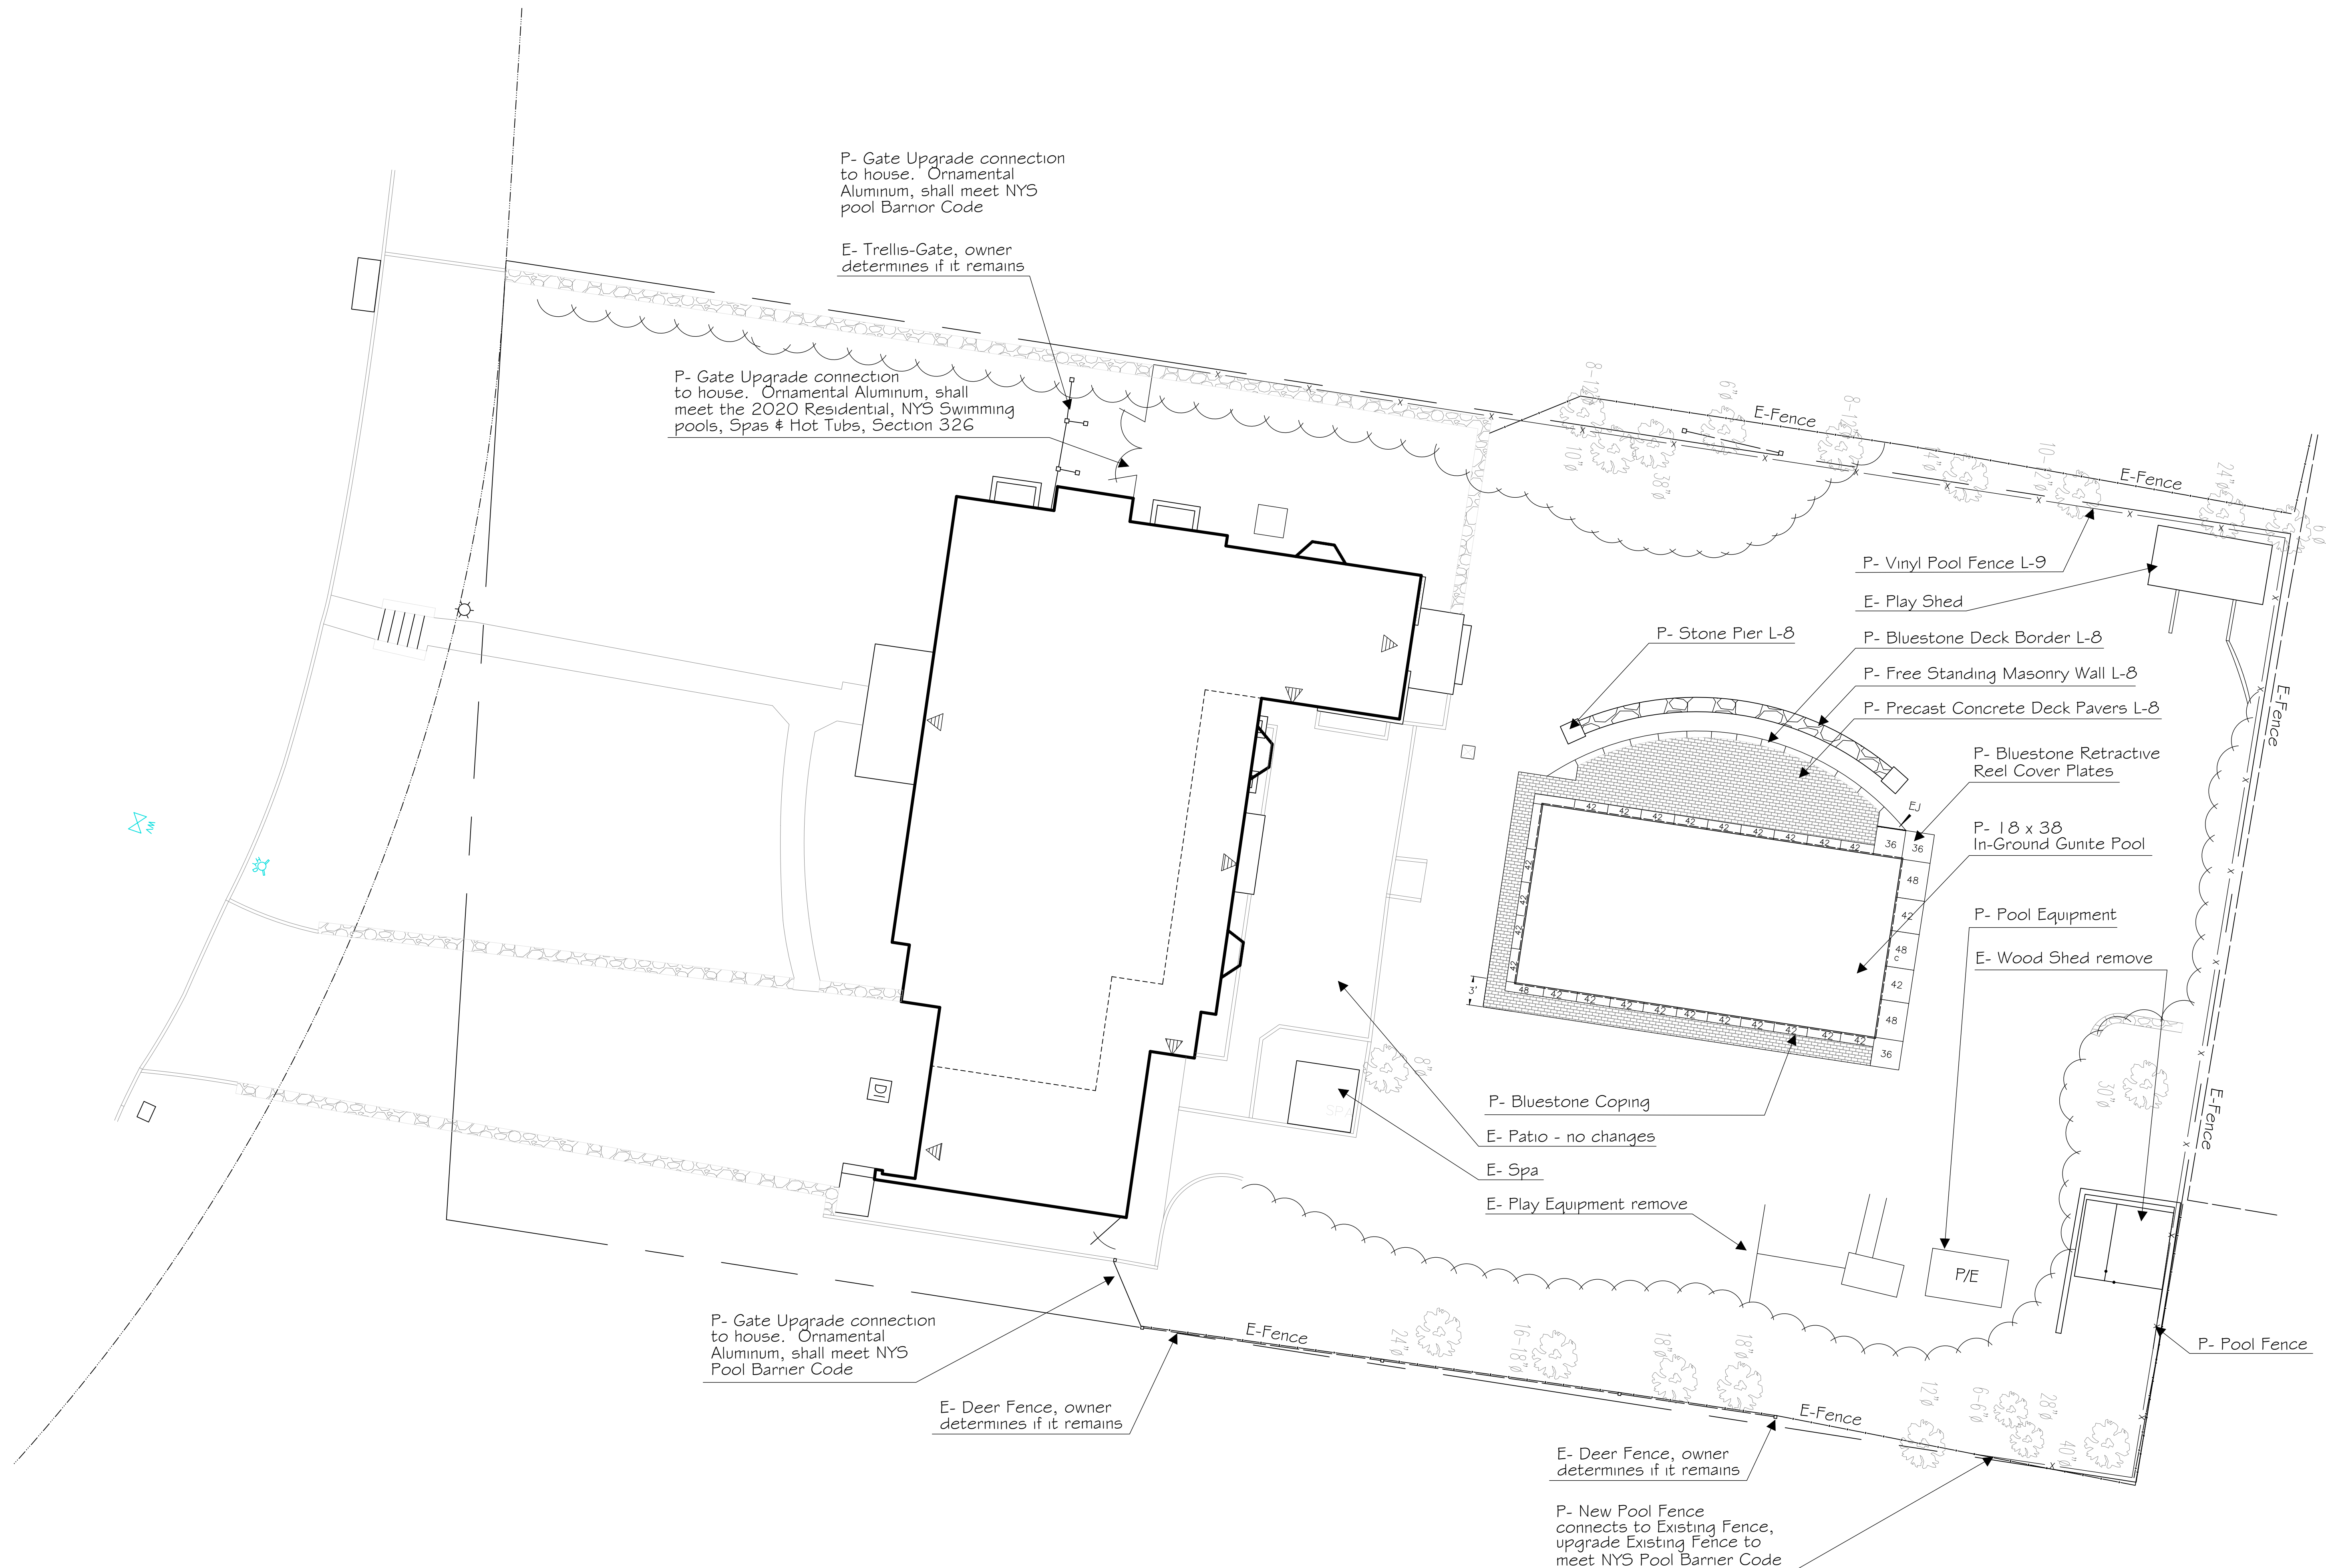

ROBERT SCHWEITZER
LANDSCAPE ARCHITECTURE
18 Bayberry Lane
Redding CT 06896
914-241-9597
RDSRLAS@PTONLINE.NET

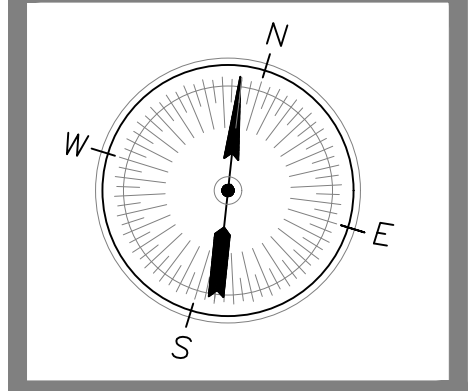

NY- # 001758
CT- # lar.0001151



REVISIONS
1/25/23 Decking Changes

DRAWING: Materials & Fencing Plan
DRAWN BY: Robert D. Schweitzer
SCALE: 1"=8'
SUBMITTAL: Town Approval
DATE: 1/15/23

PREMISES 197 Clinton Avenue Dobbs Ferry, NY
PROPERTY OWNER Bufalini Residence 197 Clinton Avenue Dobbs Ferry, NY
XXX
XXX