

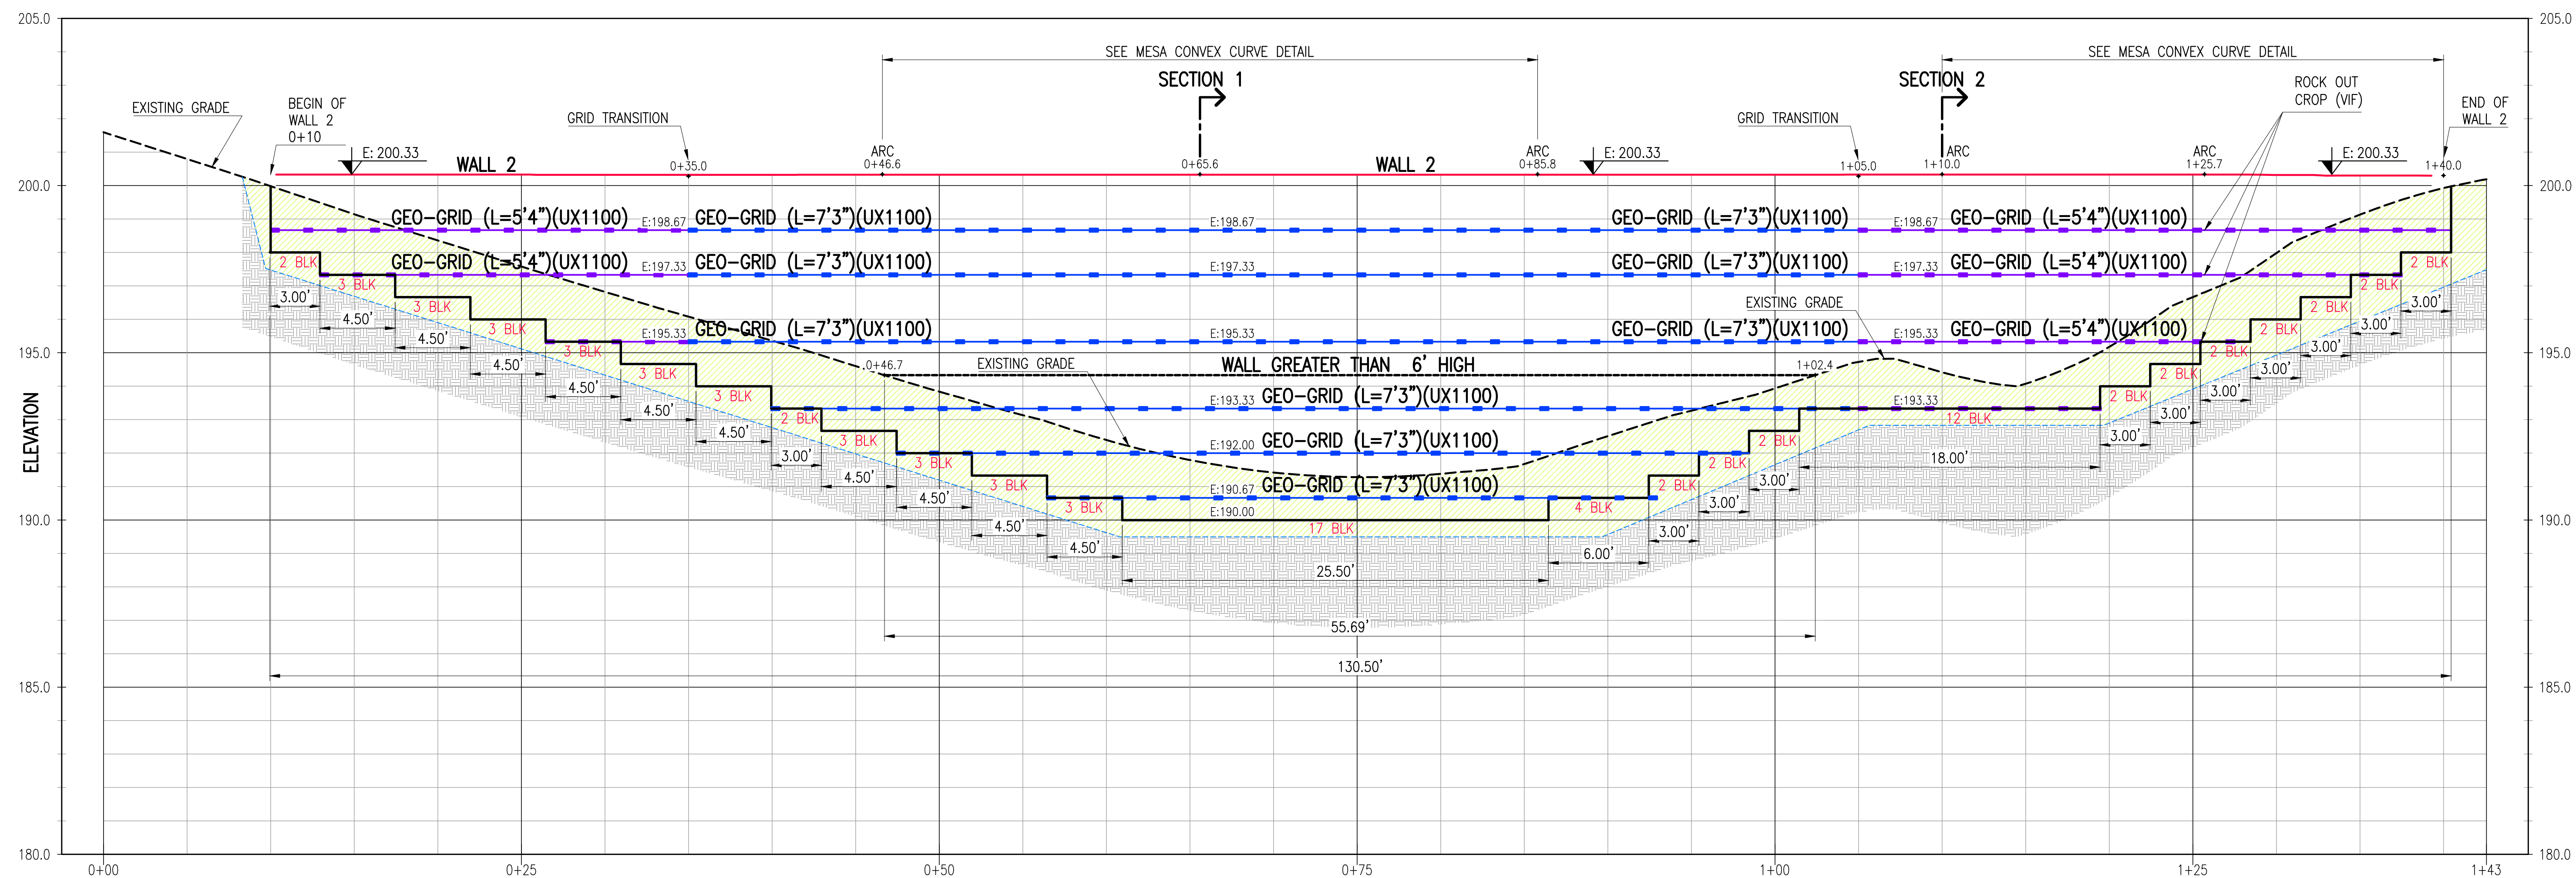


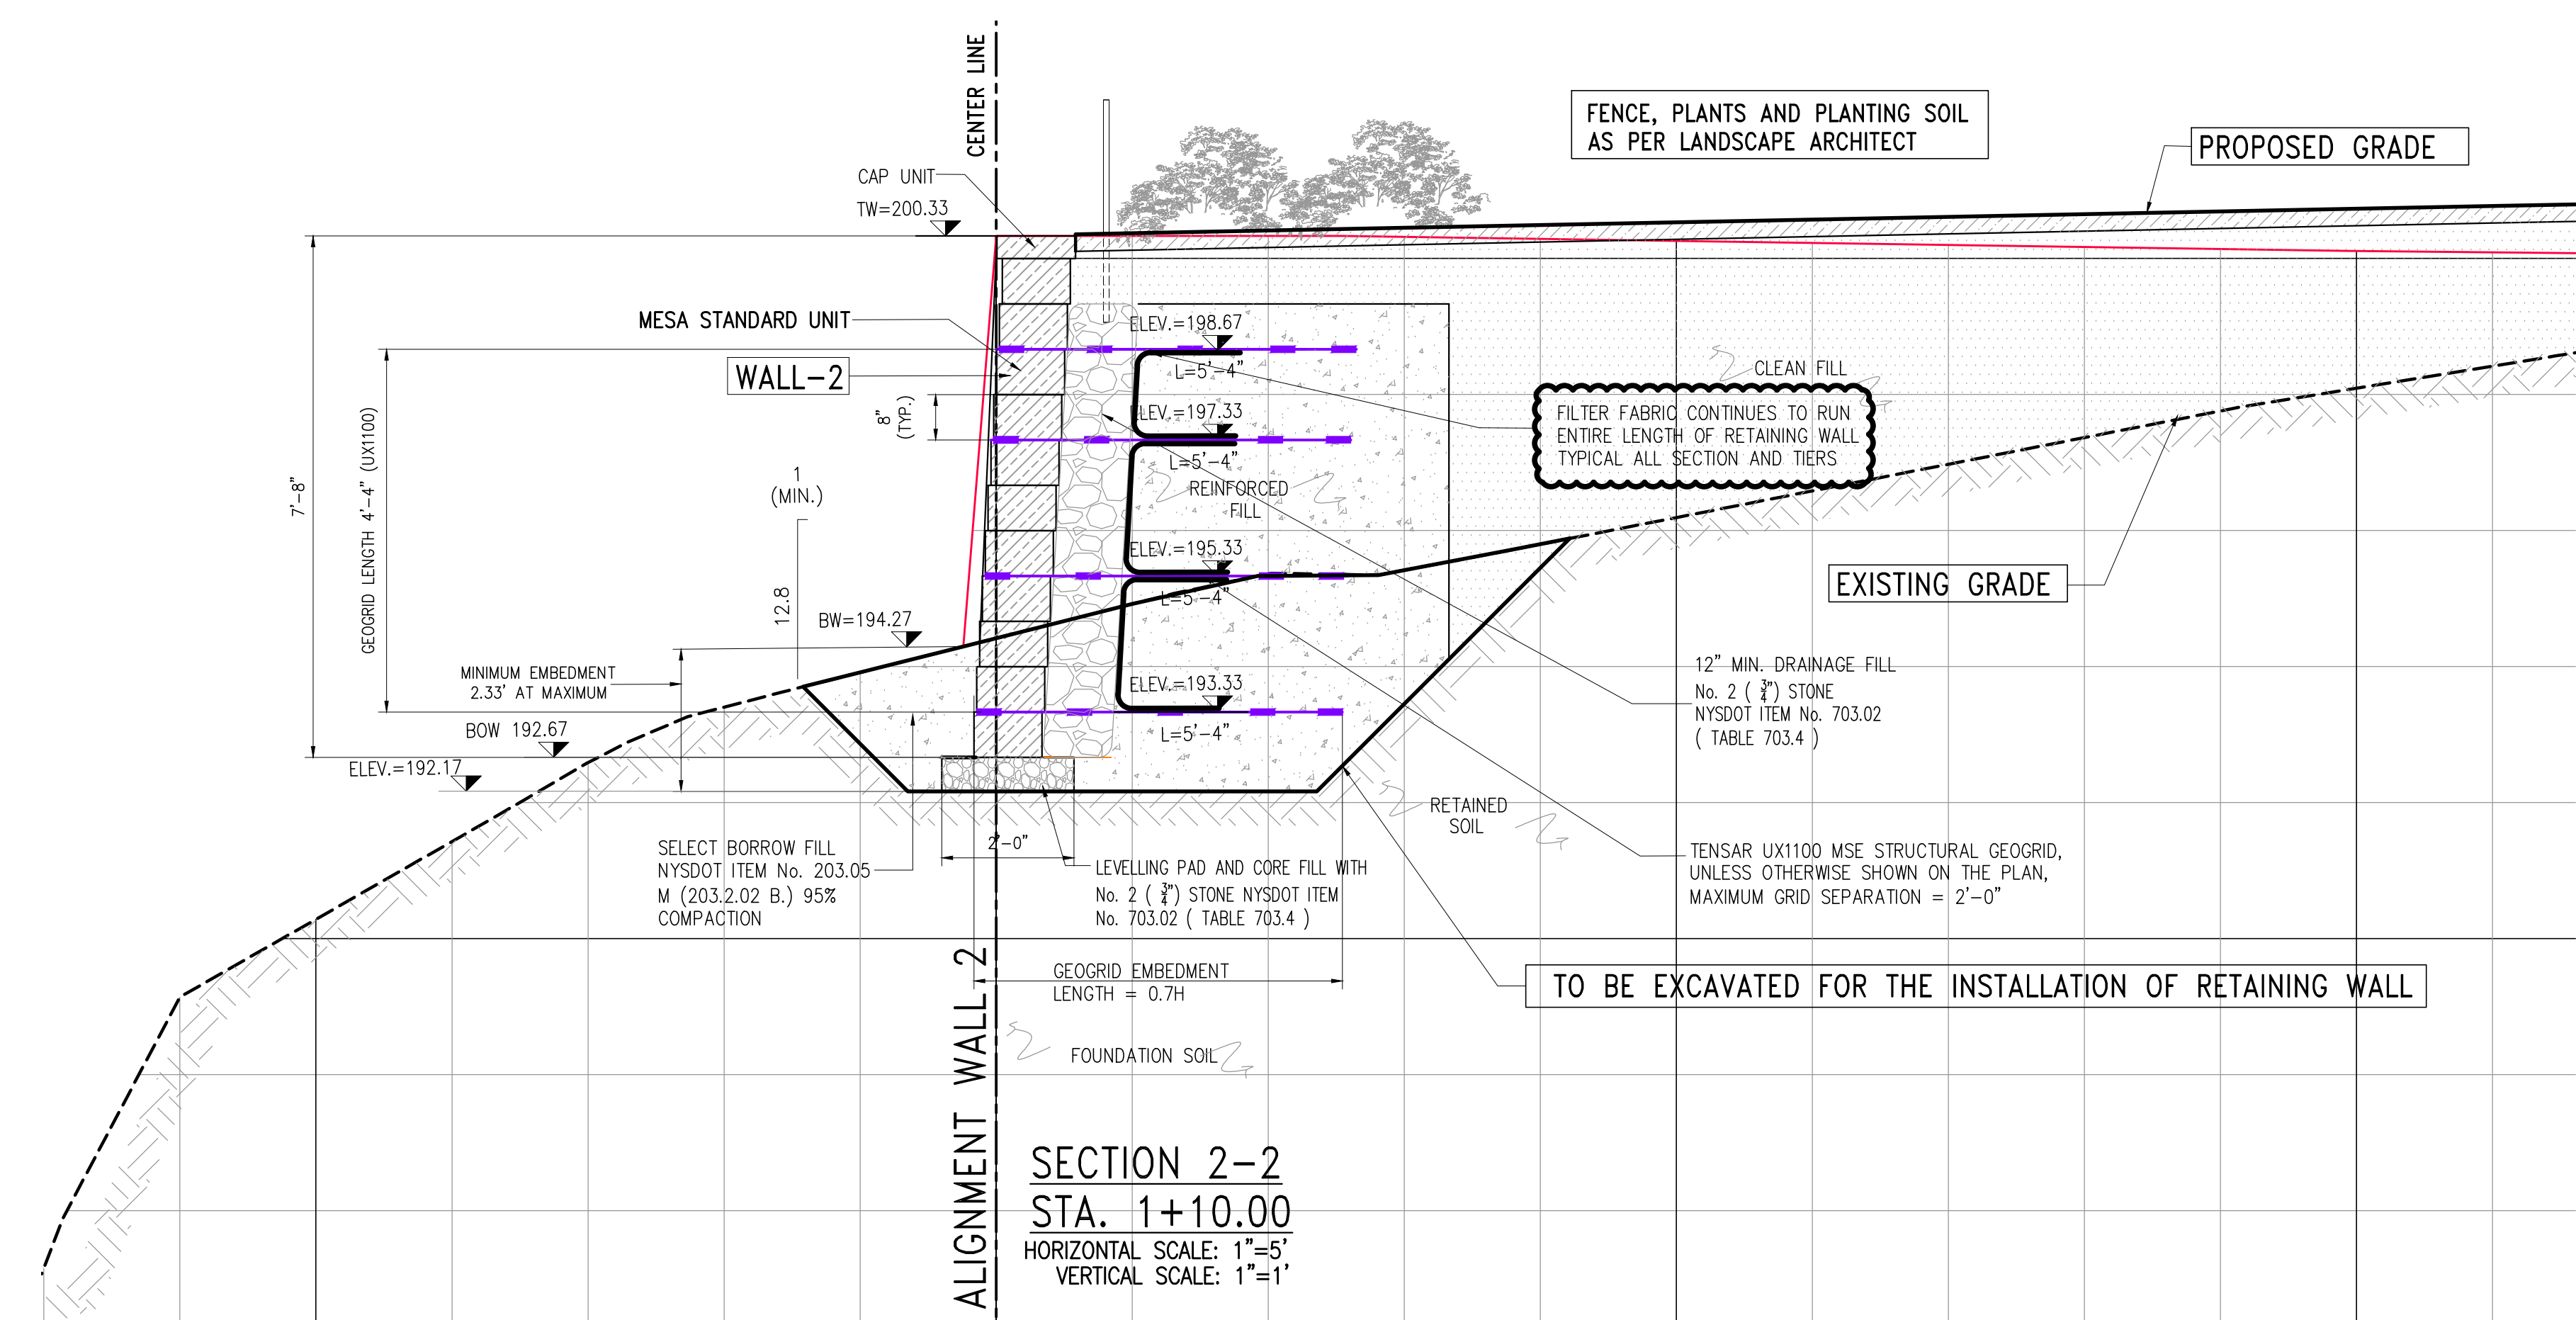


PROFILE OF WALL 2

HORIZONTAL SCALE: 1"=5'
VERTICAL SCALE: 1"=1'

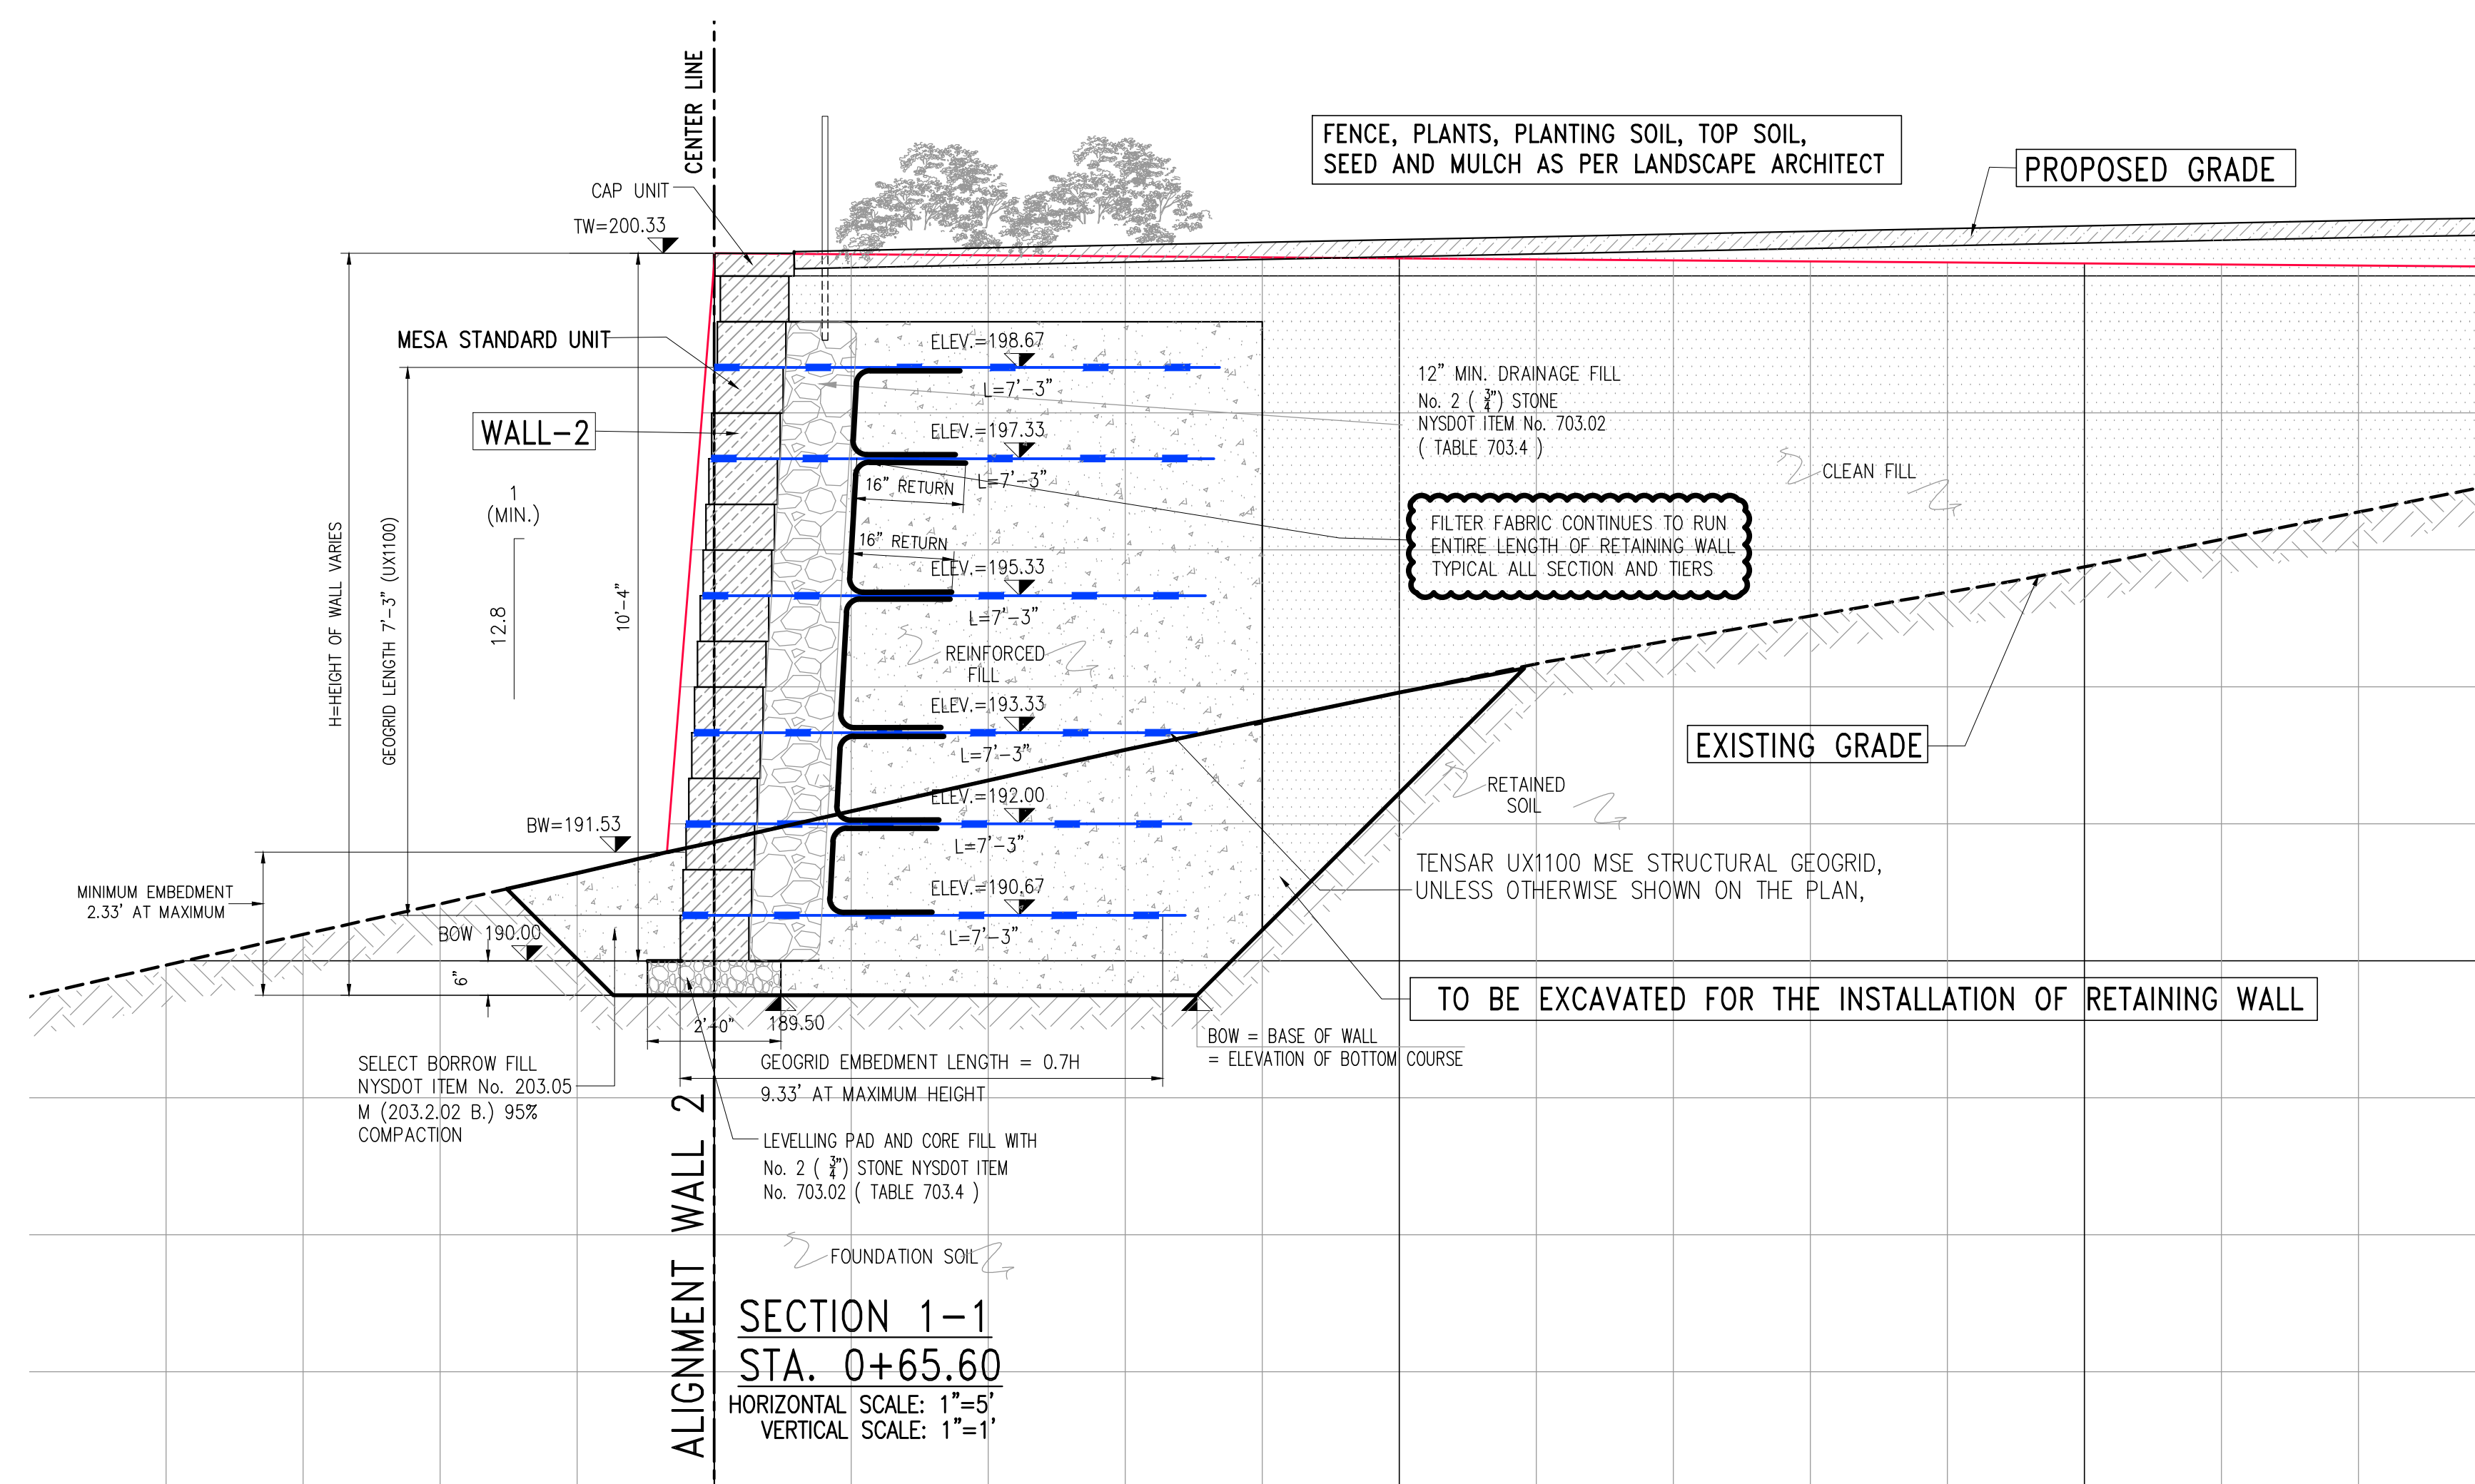

PROFILE AND SECTIONS WALL-2

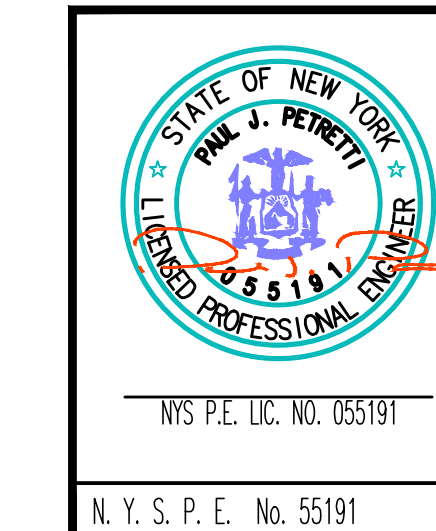

REVISIONS		
NO.	DATE	DESCRIPTION
1	05.10.23	DESIGN MODIFICATION

SITE IMPROVEMENT LEVEL REAR YARD

PREPARED FOR
JULIE & MICHAEL CIVALE
25 OSCEOLA AVENUE, VILLAGE OF DOBBS FERRY,
WESTCHESTER COUNTY, NEW YORK

PAUL J. PETRETTI
CIVIL ENGINEER & LAND SURVEYOR
30 GOLD AVENUE, DOBBS FERRY, NEW YORK 10522.
Phone Number 914-674-3827 E-Mail: PJP@CIVILS80.COM

CIVIL ENGINEERING - LAND SURVEYING & MAPPING - SITE DESIGN & PLANNING
ENVIRONMENTAL & GEOTECHNICAL - DRAINAGE & STORMWATER QUALITY
EROSION & SEDIMENT CONTROL STORMWATER POLLUTION PREVENTION PLANS
Cell 914-672-1518

04
06